

MASTERPLAN

PART SITE PLAN
1 : 500

NSW GOVERNMENT Department of Planning, Housing and Infrastructure
 Issued under the Environmental Planning and Assessment Act 1979
 Approved Application No: SSD-10383-Mod-3 Signed: NS
 Granted: 11 August 2025 Sheet No: 1 of 19

subject	p.a	date	issue
SSDA Modification Application	HPH	16.04.2025	H
Revised Development Application Issue	HPH	08.12.2024	G
Revised Development Application Issue	BK	03.09.2021	F
Revised Development Application Issue	BK	24.08.2021	E
Revised Development Application Issue	BK	20.08.2020	D
Revised Development Application Issue	LB	29.06.2020	C
Revised Development Application Issue	LB	19.03.2020	B
For Development Application	LB	20.02.2020	A

architect
ALLEANZA
 ARCHITECTURE
 Nominated Architect: Charles Garville, NSW Registration No. 3130

project
 Westmead Catholic Community

address
 Darcy Road, Westmead

client
 Catholic Education Office
 Diocese of Parramatta


DEVELOPMENT APPLICATION

drawn:	LB/BK
checked:	LB
verified:	CG
sheet size:	A1
scale:	1 : 500

north

SITE PLAN
 sheet

19122 project_no. MP-DA-100 sheet_no. H issue

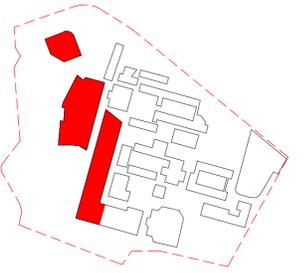

NSW GOVERNMENT Department of Planning, Housing and Infrastructure
 Issued under the Environmental Planning and Assessment Act 1979
 Approved Application No: SSD-10383-Mod-3 Signed: NS
 Granted: 11 August 2025 Sheet No: 2 of 19

subject	p.a	date	issue
SSDA mod	HPH	16.04.2025	E
SSDA Modification Application	HPH	09.12.2024	D
Revised Development Application Issue	BK	03.09.2021	C
Revised Development Application Issue	LB	19.03.2020	B
For Development Application	LB	20.02.2020	A

ALLEANZA ARCHITECTURE
 Nominated Architect: Charles Glanville, NSW Registration No. 3130

project
 Westmead Catholic Community
 address
 Darcy Road, Westmead

client
 Catholic Education Office
 Diocese of Parramatta

DEVELOPMENT APPLICATION

drawn:	DO
checked:	LB
verified:	CG
sheet size:	A1
scale:	1 : 1250





SITE ANALYSIS
 sheet


19122 project_no. MP-DA-150 sheet_no. E issue




01 **K-6 EAST WEST SECTION**
1 : 500

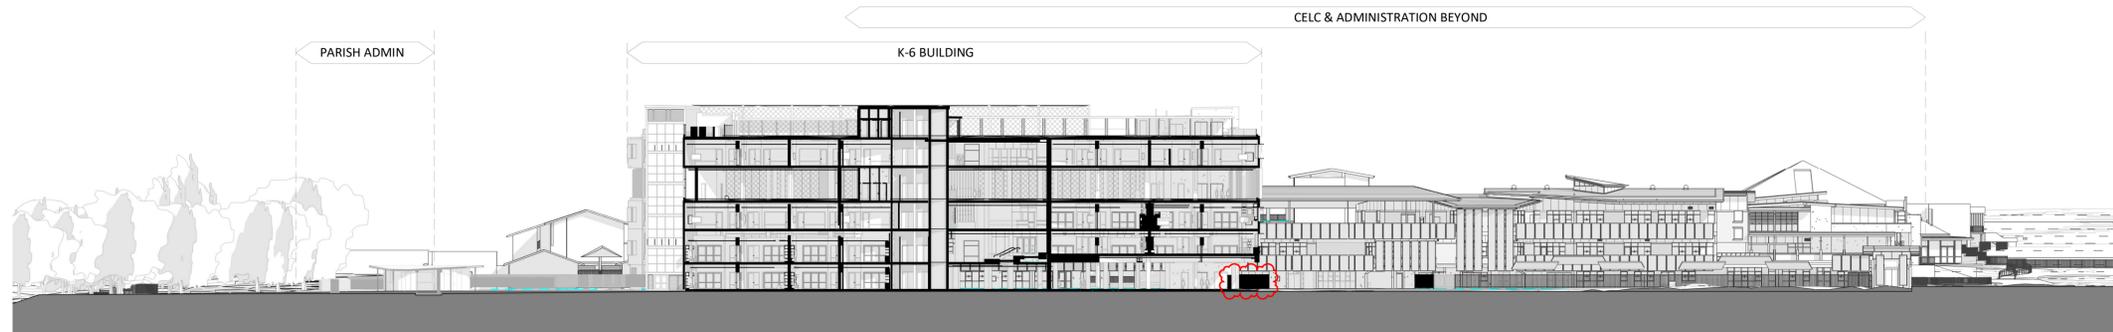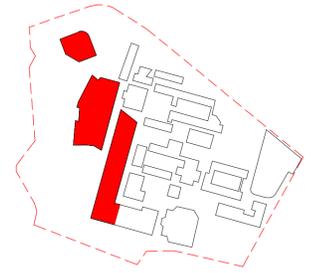

02 **K-6 NORTH SOUTH SECTION**
1 : 500

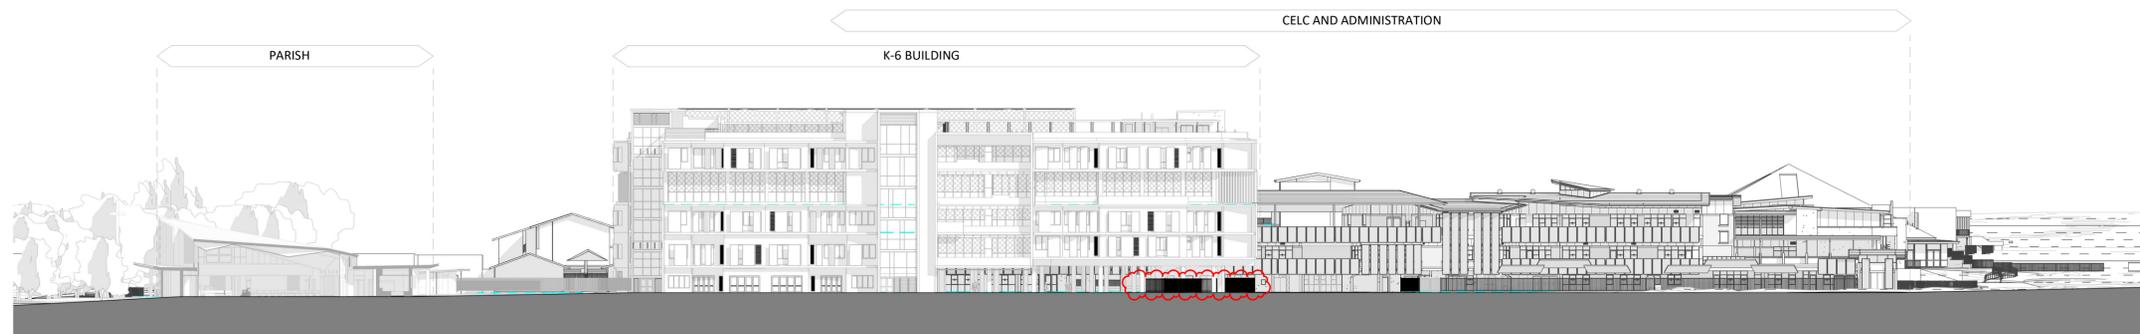

03 **PARISH NORTH SOUTH SECTION**
1 : 500

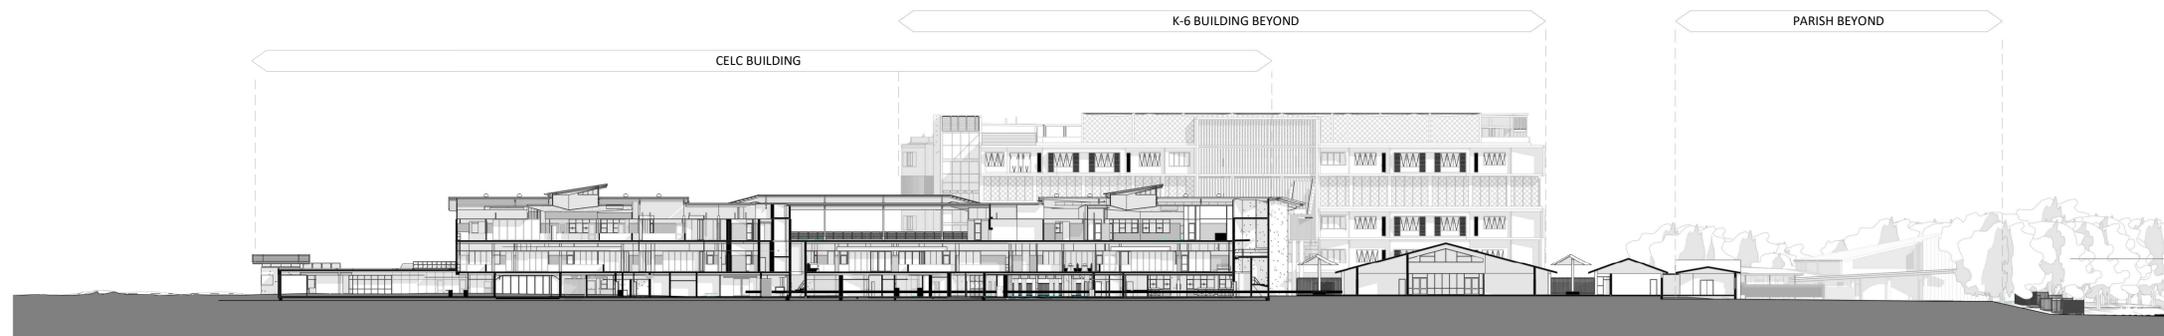

04 **CELC NORTH SOUTH SECTION**
1 : 500

NSW GOVERNMENT Department of Planning,
Housing and Infrastructure

Issued under the Environmental Planning and Assessment Act 1979

Approved Application No: SSD-10383-Mod-3 Signed: NS
Granted: 11 August 2025 Sheet No: 3 of 19

subject	p.a	date	issue
SSDA mod	HPH	16.04.2025	E
SSDA Modification Application	HPH	09.12.2024	D
Revised Development Application Issue	BK	03.09.2021	C
Revised Development Application Issue	LB	19.03.2020	B
For Development Application	LB	20.02.2020	A

architect
ALLEANZA
ARCHITECTURE

Nominated Architect: Charles Glanville, NSW Registration No. 3130

project
Westmead Catholic Community

address
Darcy Road, Westmead

client
Catholic Education Office
Diocese of Parramatta



DEVELOPMENT APPLICATION

drawn:	DO
checked:	LB
verified:	CG
sheet size:	A1
north	scale: 1 : 500



SITE SECTIONS
sheet

19122 project_no. MP-DA-200 sheet_no. E issue

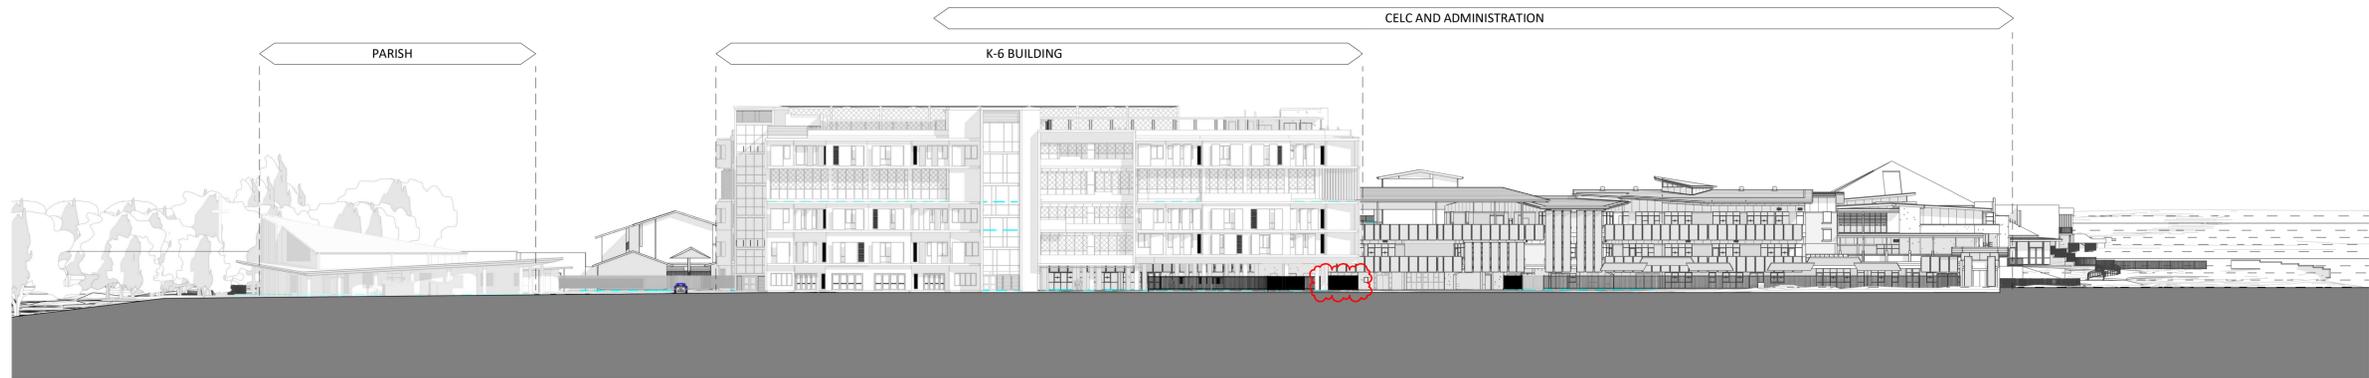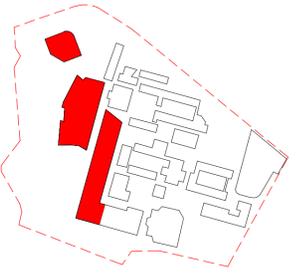

1 WEST ELEVATION
1 : 500

NSW GOVERNMENT Department of Planning, Housing and Infrastructure
 Issued under the Environmental Planning and Assessment Act 1979
 Approved Application No: SSD-10383-Mod-3 Signed: NS
 Granted: 11 August 2025 Sheet No: 4 of 19

subject	p.a	date	issue
SSDA mod	HPH	16.04.2025	E
SSDA Modification Application	HPH	09.12.2024	D
Revised Development Application Issue	BK	03.09.2021	C
Revised Development Application Issue	LB	19.03.2020	B
For Development Application	LB	20.02.2020	A

ALLEANZA ARCHITECTURE
 Nominated Architect: Charles Glanville, NSW Registration No. 3130

project
 Westmead Catholic Community

address
 Darcy Road, Westmead

client
 Catholic Education Office
 Diocese of Parramatta

DEVELOPMENT APPLICATION



drawn:	DO
checked:	LB
verified:	CG
sheet size:	A1

north scale: 1 : 500



SITE ELEVATION
sheet

19122 project_no. MP-DA-300 sheet_no. E issue

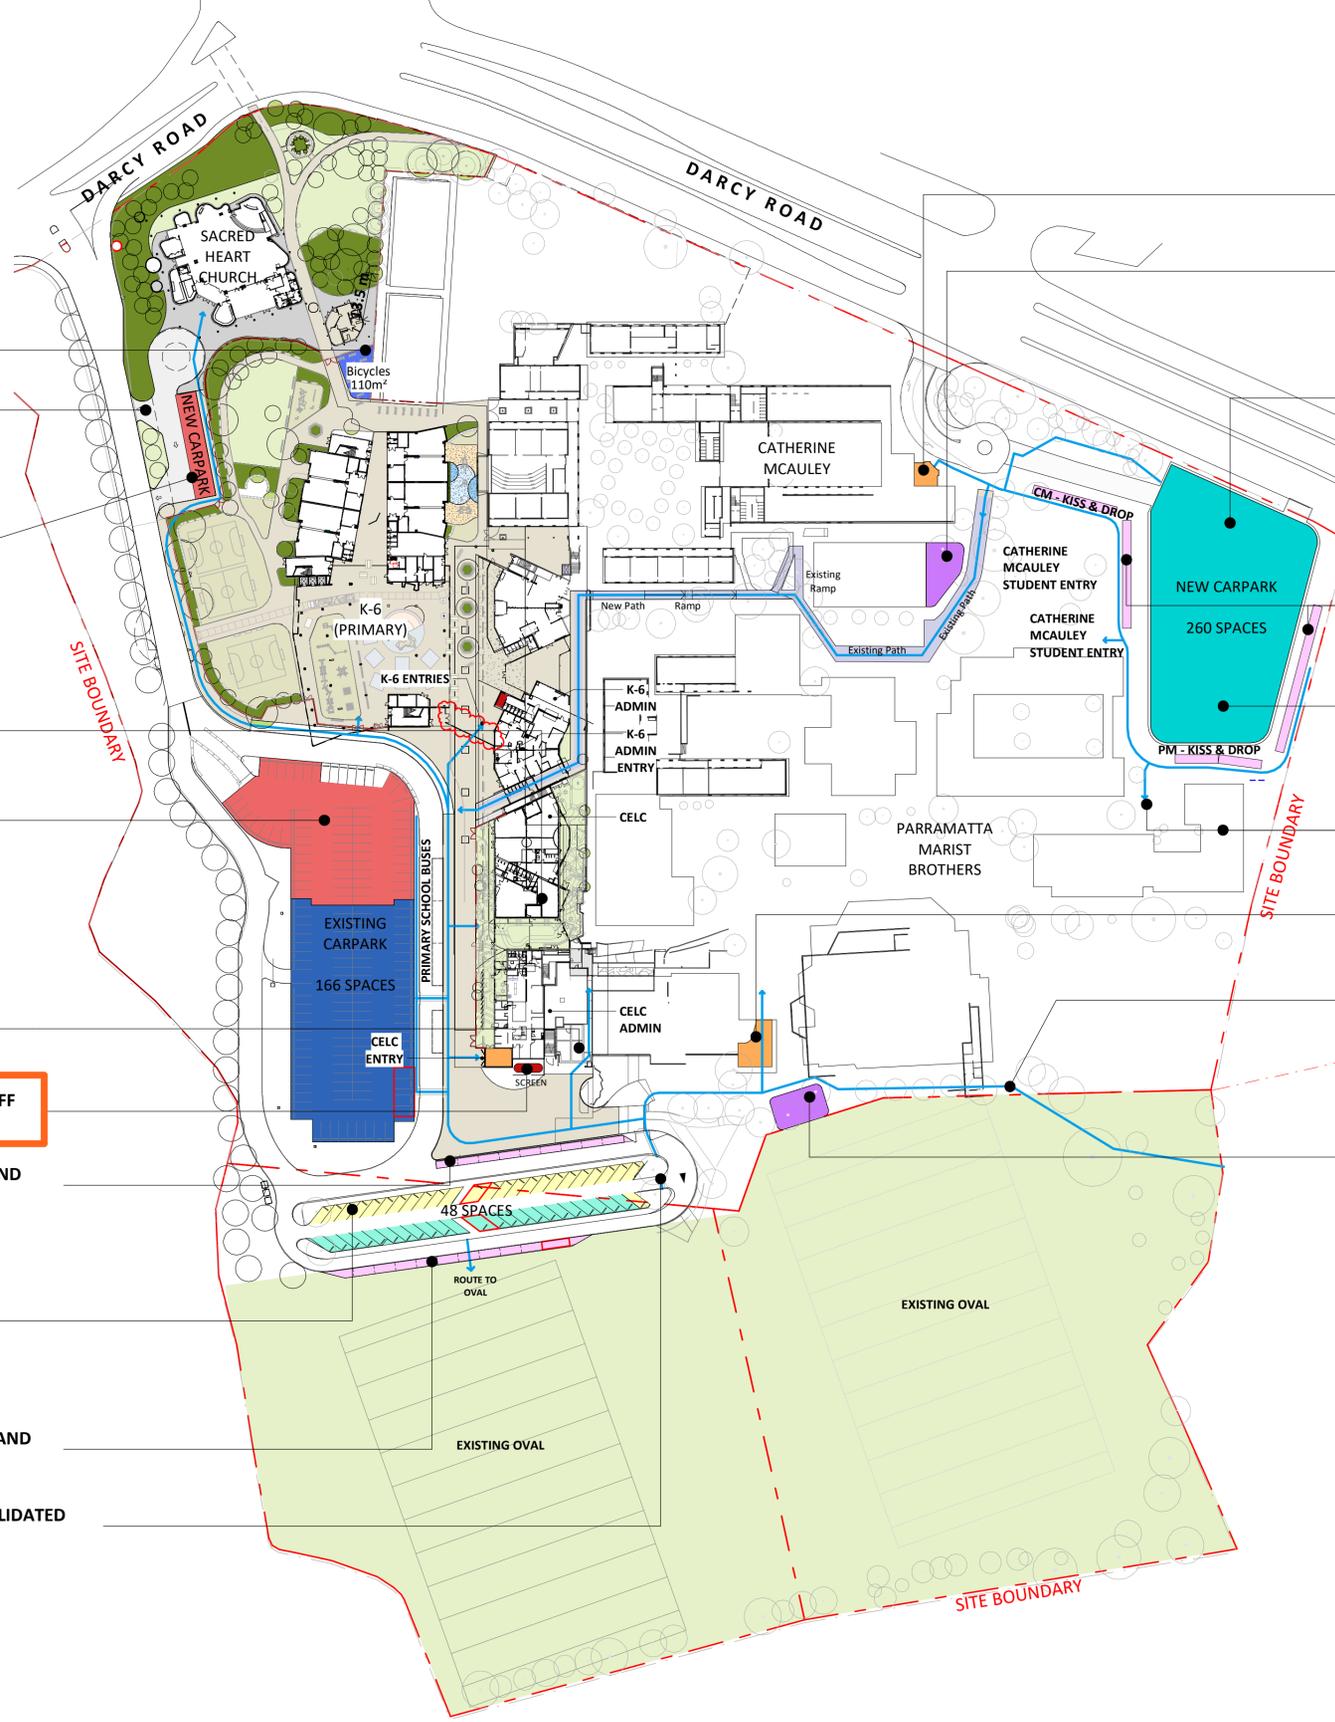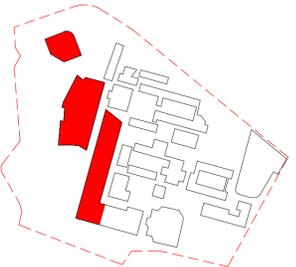

84 SPACES - PRIMARY STUDENT BICYCLE PARKING

WIRE CHAIN OR COLLAPSABLE BOLLARDS FOR CONTROLLED ACCESS TO PARISH DRIVEWAY AND PARKING

12 SPACES, 1 DDA SPACE - PARISH CHURCH

END OF TRIP FACILITY FOR PRIMARY SCHOOL STAFF

PARKING ALLOCATIONS PER USE
 - 66 PARISH (INC. 2 ACC) + 1 SHARED
 - 48 (INC. 1 ACC) PS STAFF
 - 47 (INC. 1 ACC) PS VISITOR + 1 SHARED
 - 3 REMAINDER SPACES (NON SPECIFIC USE)
 - **TOTAL = 166 SPACES**

CATHERINE MCAULEY - STUDENT ENTRY (EXISTING)

9 SPACES - PRIMARY AND HIGH SCHOOL STAFF BICYCLE PARKING WITH SCREENING

9 SPACES - PRIMARY STUDENTS DROP OFF AND PICK UP ZONE K-Y2

12 CELC STAFF PARKING
 12 CELC VISITOR PARKING
 22 SUPPORT STAFF PARKING (INC 2 ACCESSIBLE)

10 SPACES - PRIMARY STUDENTS DROP OFF AND PICK UP ZONE K-Y2

PROPOSED PEDESTRIAN ROUTE AND CONSOLIDATED CROSSING POINT

CATHERINE MCAULEY ADMIN ENTRY (EXISTING)

60 SPACES - HIGH SCHOOL STUDENT & STAFF BICYCLE PARKING

PARKING ALLOCATION PER LEVEL
 - BASEMENT - 73 HS VISITORS + 1 SHARED
 - GROUND - 73 HS STAFF
 - LVL 1 - 113 REMAINING (NON USE-SPECIFIC)
 - **TOTAL = 260 SPACES**

NEW 3 LEVEL CARPARK & SENIORS DROP OFF (SUBJECT TO SEPERATE APPROVAL)

21 SPACES - SENIOR STUDENTS DROP OFF AND PICK UP ZONE

PARKING ALLOCATION PER USE
 - 73 HS STAFF (INC. 2 ACC)
 - 73 HS VISITOR (INC. 2 ACC) + 1 SHARED
 - 113 REMAIN (NON USE-SPECIFIC)
 - **TOTAL = 260 SPACES**

PARRAMATTA MARIST STUDENT ENTRY

PARRAMATTA MARIST ADMIN ENTRY (EXISTING)

PEDESTRIAN ACCESS FROM FARMHOUSE ROAD

56 SPACES - HIGH SCHOOL STUDENT BICYCLE PARKING

SUMMARY OF BICYCLE PARKING
 60 + 56 + 84 + 9 = 209

SUMMARY OF PARKING ALLOCATION (DEMAND) PER USE
 - 73 HS STAFF
 - 48 PS STAFF
 - 12 CELC STAFF
 - 12 CELC VISITOR
 - 22 SUPPORT STAFF
 - 67 PARISH
 - 48 PS VISITOR
 - 73 HS VISITOR
 - 116 NON USE SPECIFIC
 - **TOTAL = 471 SPACES**

FINAL ON-SITE PARKING PROVISION
 260 + 214 = 474

DIFFERENCE BETWEEN SUPPLY (474) AND DEMAND (462) = 12 SPACES (i.e. NON USE-SPECIFIC ACCESSIBLE SPACES IN MULTI STOREY CAR PARK)

LEGEND

CAR PARKING

- PARISH CHURCH PARKING
- PRIMARY SCHOOL STAFF/VISITOR PARKING
- SUPPORT STAFF PARKING
- CELC STAFF/VISITOR PARKING
- KISS AND DROP ZONE
- RECONFIGURED FRONT TO KERB PARKING
- PRIMARY SCHOOL BUS PARKING
- HIGH SCHOOL STAFF AND VISITOR PARKING

BICYCLE PARKING

- PRIMARY SCHOOL STUDENT BICYCLE PARKING
- PRIMARY/ HIGH SCHOOL STAFF BICYCLE PARKING
- HIGH SCHOOL STUDENT BICYCLE PARKING
- END OF TRIP FACILITY FOR PRIMARY SCHOOL STAFF
 PROPOSED ADDITION OF SHOWER & BENCH TO EXISTING ACCESSIBLE TOILET LOCATED IN THE ADMINISTRATION BUILDING

NEW THROUGH SITE LINK

→ PEDESTRIAN PATHWAYS

SSDA.mod	SSDA	HPH	date	issue
SSDA Modification Application	HPH	16.04.2025		H
Revised Development Application Issue	BK	03.09.2021		F
Revised Development Application Issue	BK	20.08.2020		E
Revised Development Application Issue	BK	18.08.2020		D
Revised Development Application Issue	BK	10.08.2020		C
Revised Development Application Issue	LB	29.06.2020		B
For Development Application	LB	10.06.2020		A
subject	p.a	date		issue

ALLEANZA ARCHITECTURE

Nominated Architect: Charles Glanville, NSW Registration No. 3130
 project
 Westmead Catholic Community

address
 Darcy Road, Westmead

client
 Catholic Education Office
 Diocese of Parramatta



DEVELOPMENT APPLICATION

drawn:	DO
checked:	LB
verified:	CG
sheet size:	A1
scale:	As indicated

0 15 38 60m
 PARKING ALLOCATIONS AND SITE CIRCULATION

sheet


19122 project_no. MP-DA-950 sheet_no. H issue

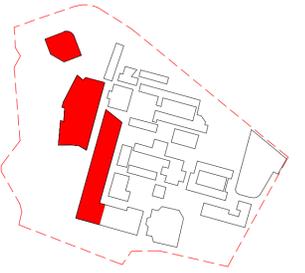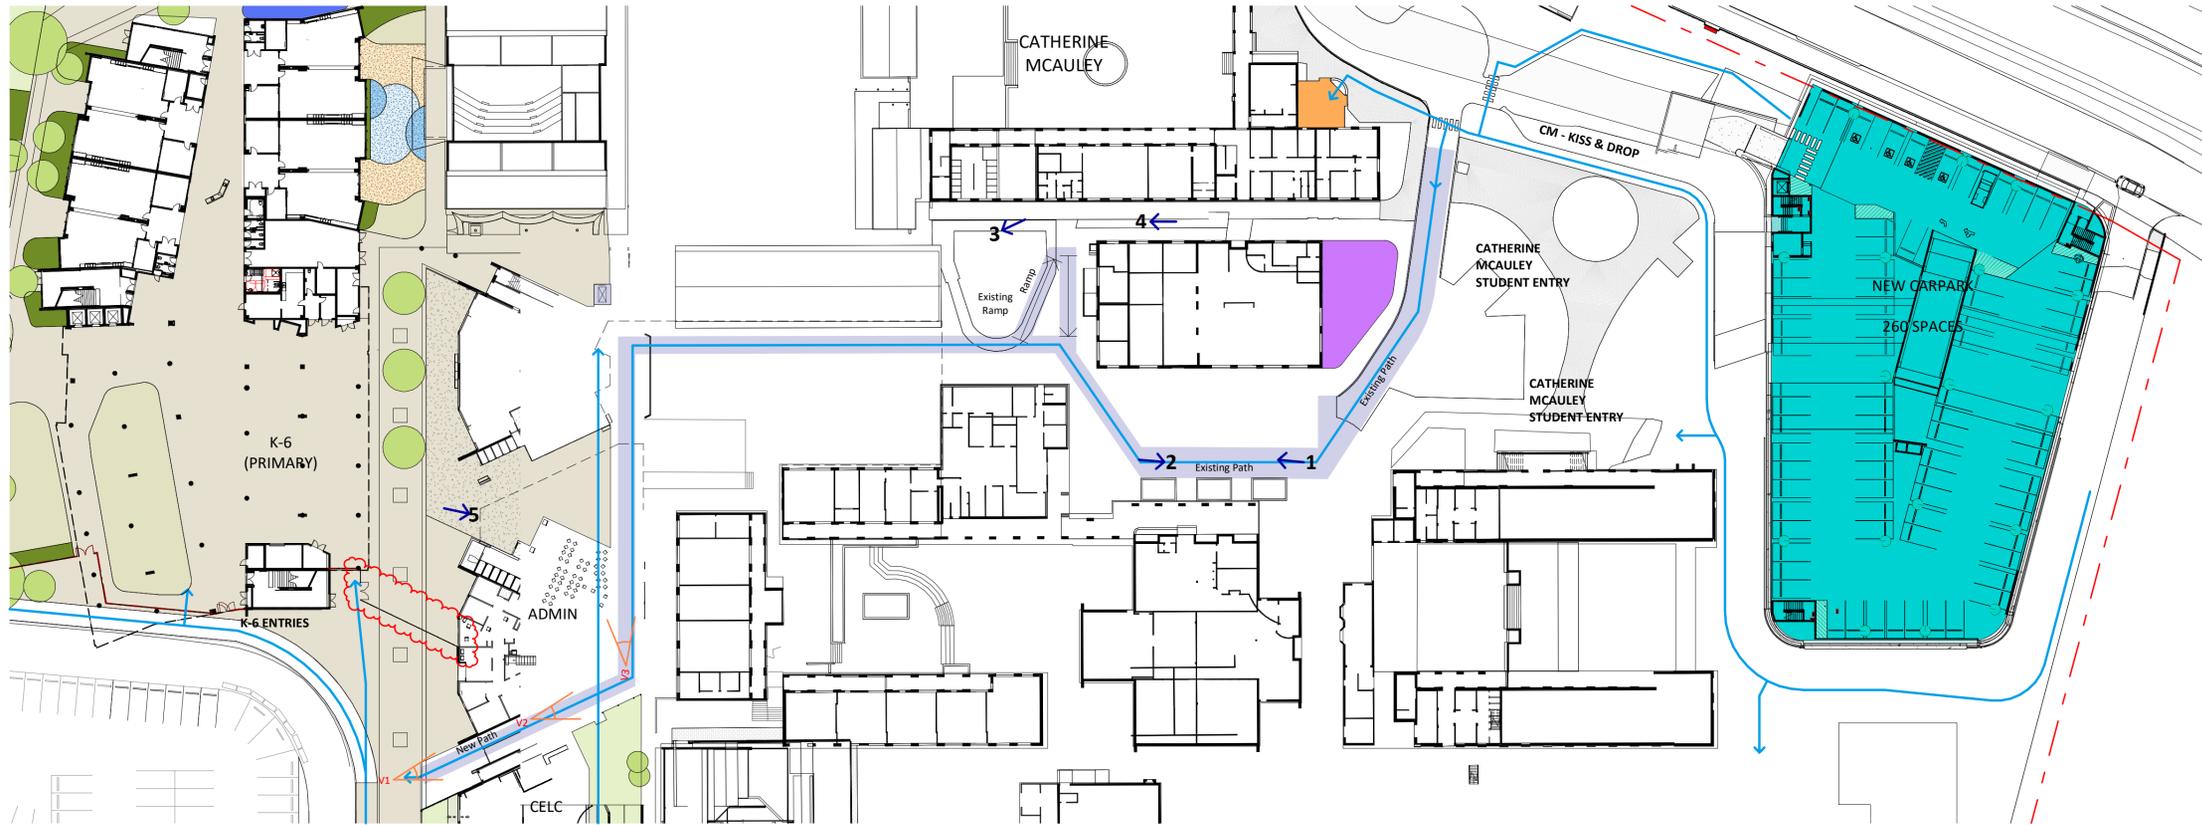


THROUGH SITE LINK
1 : 500



2 **V1**

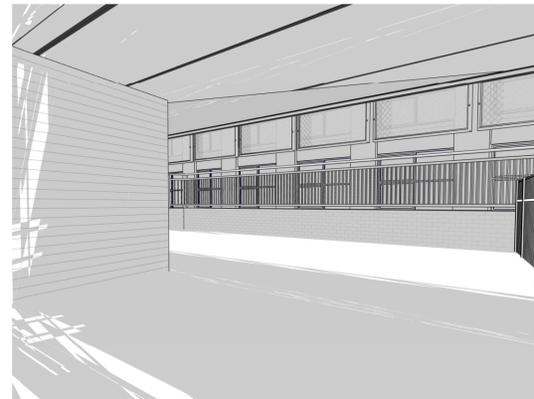

3 **V2**

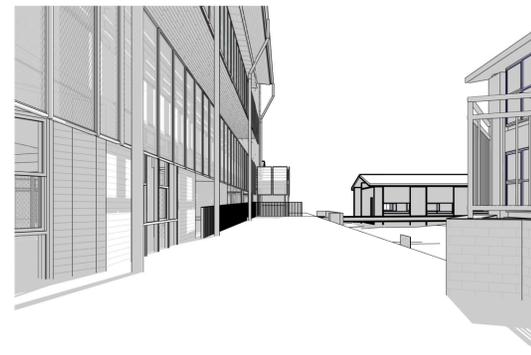

4 **V3**

NSW GOVERNMENT Department of Planning, Housing and Infrastructure

Issued under the Environmental Planning and Assessment Act 1979

Approved Application No: SSD-10383-Mod-3 Signed: NS
Granted: 11 August 2025 Sheet No: 6 of 19

subject	p.a	date	issue
SSDA mod	HPH	16.04.2025	D
SSDA Modification Application	HPH	09.12.2024	C
Revised Development Application Issue	BK	20.08.2020	B
For Development Application	LB	29.06.2020	A

ALLEANZA ARCHITECTURE

Nominated Architect: Charles Glanville, NSW Registration No. 3130


project
Westmead Catholic Community

address
Darcy Road, Westmead

client
**Catholic Education Office
Diocese of Parramatta**

DEVELOPMENT APPLICATION

drawn:	DO
checked:	LB
verified:	CG
sheet size:	A1
scale:	1 : 500

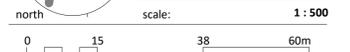

THROUGH SITE LINK
sheet

19122 project_no. MP-DA-951 sheet_no. D issue

Trees relocated to accommodate changes

Revised building orientation of Parish building

Entry access reconfigured to incorporate merge lane (previous configuration shown in red)

Church relocation in response to revised road layout (previous location shown in solid red)


Proposed forecourt for ceremonial vehicles

One way vehicular entry with automated gate

Revised car park layout

One way vehicular exit with automated gate

EXISTING ROUNDABOUT TO BE REMOVED (DASHED RED)

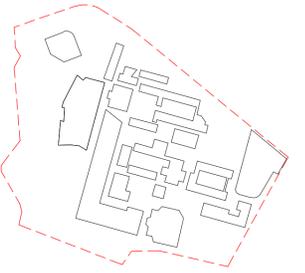

NSW GOVERNMENT Department of Planning, Housing and Infrastructure

Issued under the Environmental Planning and Assessment Act 1979

Approved Application No: SSD-10383-Mod-3 Signed: NS
 Granted: 11 August 2025 Sheet No: 7 of 19

SSDA mod	HPH	16.04.2025	C
SSDA Modification Application	HPH	09.12.2024	B
Revised Development Application Issue	BK	03.09.2021	A
subject	p.a	date	issue

architect
ALLEANZA ARCHITECTURE

Nominated Architect: Charles Glanville, NSW Registration No. 3130


project
 Westmead Catholic Community

address
 Darcy Road, Westmead

client
 Catholic Education Office
 Diocese of Parramatta

DEVELOPMENT APPLICATION


drawn:	BK
checked:	Checker
verified:	Approver
sheet size:	A1
north	scale: 1 : 500

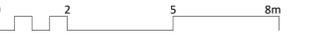

PARISH RELOCATION PLAN
 sheet

19122 project_no. MP-DA-953 sheet_no. C issue

1 Parish Relocation Plan
 1 : 500

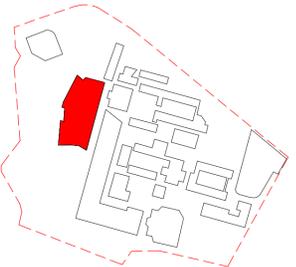

KEY PLAN K6 BUILDING

NSW Department of Planning, Housing and Infrastructure
 Issued under the Environmental Planning and Assessment Act 1979
 Approved Application No: SSD-10383-Mod-3 Signed: NS
 Granted: 11 August 2025 Sheet No: 8 of 19

SSDA Mod	HPH	16.04.2025	F
SSDA Modification Application	HPH	04.12.2024	E
Revised Development Application Issue	BK	20.08.2020	D
Revised Development Application Issue	LB	10.06.2020	C
Revised Development Application Issue	LB	19.03.2020	B
For Development Application	LB	20.02.2020	A
subject	p.a	date	issue

ALLEANZA
ARCHITECTURE

Nominated Architect: Charles Granville, NSW Registration No. 3130

project
Westmead Catholic Community

address
Darcy Road, Westmead

client
Catholic Education Office
Diocese of Parramatta

DEVELOPMENT APPLICATION


drawn: BK/LB
 checked: LB
 verified: CG
 sheet size: A1
 scale: 1 : 200

FLOOR PLAN - GROUND FLOOR
sheet

23145 K6-DA-100 F
project_no. sheet_no. issue

INDICATIVE LAYOUT - INTERNALS ONLY

EX.4

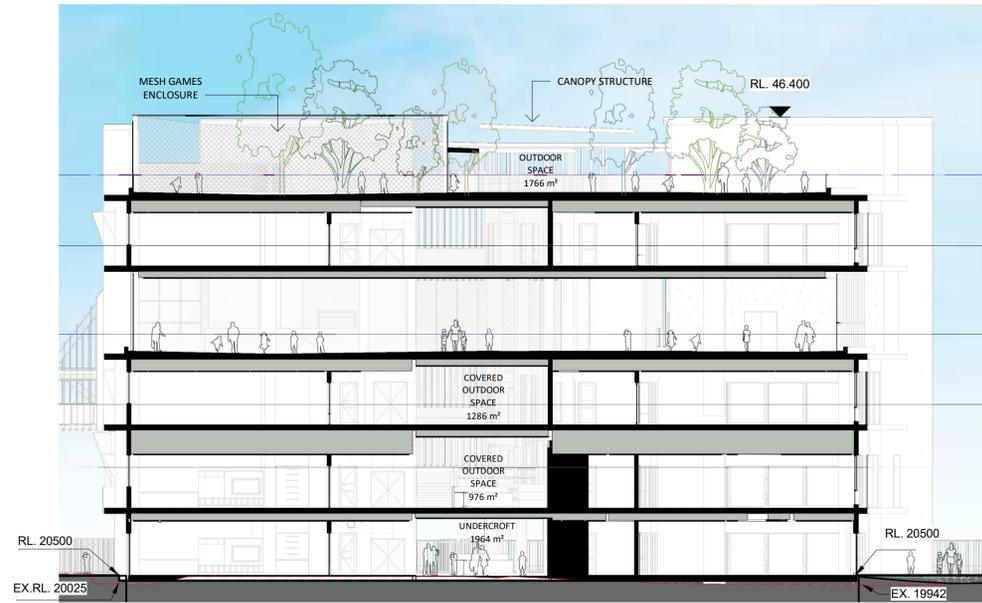

Max. Building Height	46.50
Level 05	42.00
Level 04	38.00
Level 03	33.00
Level 02	29.00
Level 01 (Mezzanine)	25.50
Level 01	24.30
Ground Floor	20.50

1 EAST WEST SECTION
1 : 200

NSW GOVERNMENT Department of Planning, Housing and Infrastructure

Issued under the Environmental Planning and Assessment Act 1979

Approved Application No: SSD-10383-Mod-3 Signed: NS
Granted: 11 August 2025 Sheet No: 9 of 19



Max. Building Height	46.50
Level 05	42.00
Level 04	38.00
Level 03	33.00
Level 02	29.00
Level 01 (Mezzanine)	25.50
Level 01	24.30
Ground Floor	20.50

2 NORTH SOUTH SECTION
1 : 200

subject	p.a	date	issue
SSDA Mod	HPH	16.04.2025	D
SSDA Modification Application	HPH	04.12.2024	C
Revised Development Application Issue	LB	19.03.2020	B
For Development Application	LB	20.02.2020	A

ALLEANZA ARCHITECTURE

Nominated Architect: Charles Glamville, NSW Registration No. 3130

project
Westmead Catholic Community

address
Darcy Road, Westmead

client
**Catholic Education Office
Diocese of Parramatta**

DEVELOPMENT APPLICATION

drawn: **BK/MK**
checked: **LB**
verified: **CG**
sheet size: **A1**

scale: **1 : 200**

north



Max. Building Height	46.50
Roof Level	46.00
Level 11	Level 05
42.00	42.00
Level 10	Level 04
38.00	38.00
Level 03	33.00
Level 02	29.00
Level 01 (Mezzanine)	25.50
Level 01	24.30
Ground Floor	20.50

MATERIALS LEGEND

1. Fibre Cement (through coloured) Equitone (lines) & [tectiva] ranges
2. Fibre Cement Panels (applied custom colour) Equitone (pictura) range
3. Off-form Concrete
4. Powdercoated Aluminium Louvres / Shading hoods
5. Powdercoated Aluminium Window Wall
6. Colorbond Roofing
7. Powdercoated Steel Flashing
8. Glass Balustrade
9. Painted Steel Balustrade
10. Vertical Landscaping
11. Raised Landscape Planters
12. Stainless steel mesh

Note:
Refer to Finishes Schedule for digital samples.

1 NORTH ELEVATION
1 : 200

NSW GOVERNMENT Department of Planning, Housing and Infrastructure
 Issued under the Environmental Planning and Assessment Act 1979
 Approved Application No: SSD-10383-Mod-3 Signed: NS
 Granted: 11 August 2025 Sheet No: 10 of 19

subject	p.a	date	issue
SSDA Mod	HPH	16.04.2025	D
SSDA Modification Application	HPH	04.12.2024	C
Revised Development Application Issue	LB	19.03.2020	B
For Development Application	LB	20.02.2020	A

ALLEANZA ARCHITECTURE
 Nominated Architect: Charles Glanville, NSW Registration No. 3130


project
Westmead Catholic Community

address
Darcy Road, Westmead

client
**Catholic Education Office
Diocese of Parramatta**

DEVELOPMENT APPLICATION

drawn:	BK/LB
checked:	LB
verified:	CG
sheet size:	A1

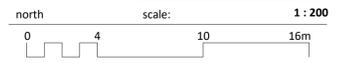

Max. Building Height	46.50
Roof Level	46.00
Level 05	42.00
Level 04	38.00
Level 03	33.00
Level 02	29.00
Level 01 (Mezzanine)	25.50
Level 01	24.30
Ground Floor	20.50

2 WEST ELEVATION
1 : 200

ELEVATIONS
sheet

23145 project_no. K6-DA-300 sheet_no. D issue




MATERIALS LEGEND

1. Fibre Cement (through coloured)
Equitone [lines] & [tectiva] ranges
2. Fibre Cement Panels (applied custom colour)
Equitone [pictura] range
3. Off-form Concrete
4. Powdercoated Aluminium Louvres / Shading hoods
5. Powdercoated Aluminium Window Wall
6. Colorbond Roofing
7. Powdercoated Steel Flashing
8. Glass Balustrade
9. Painted Steel Balustrade
10. Vertical Landscaping
11. Raised Landscape Planters
12. Stainless steel mesh

Note:
Refer to Finishes Schedule for digital samples.

1 SOUTH ELEVATION
1 : 200

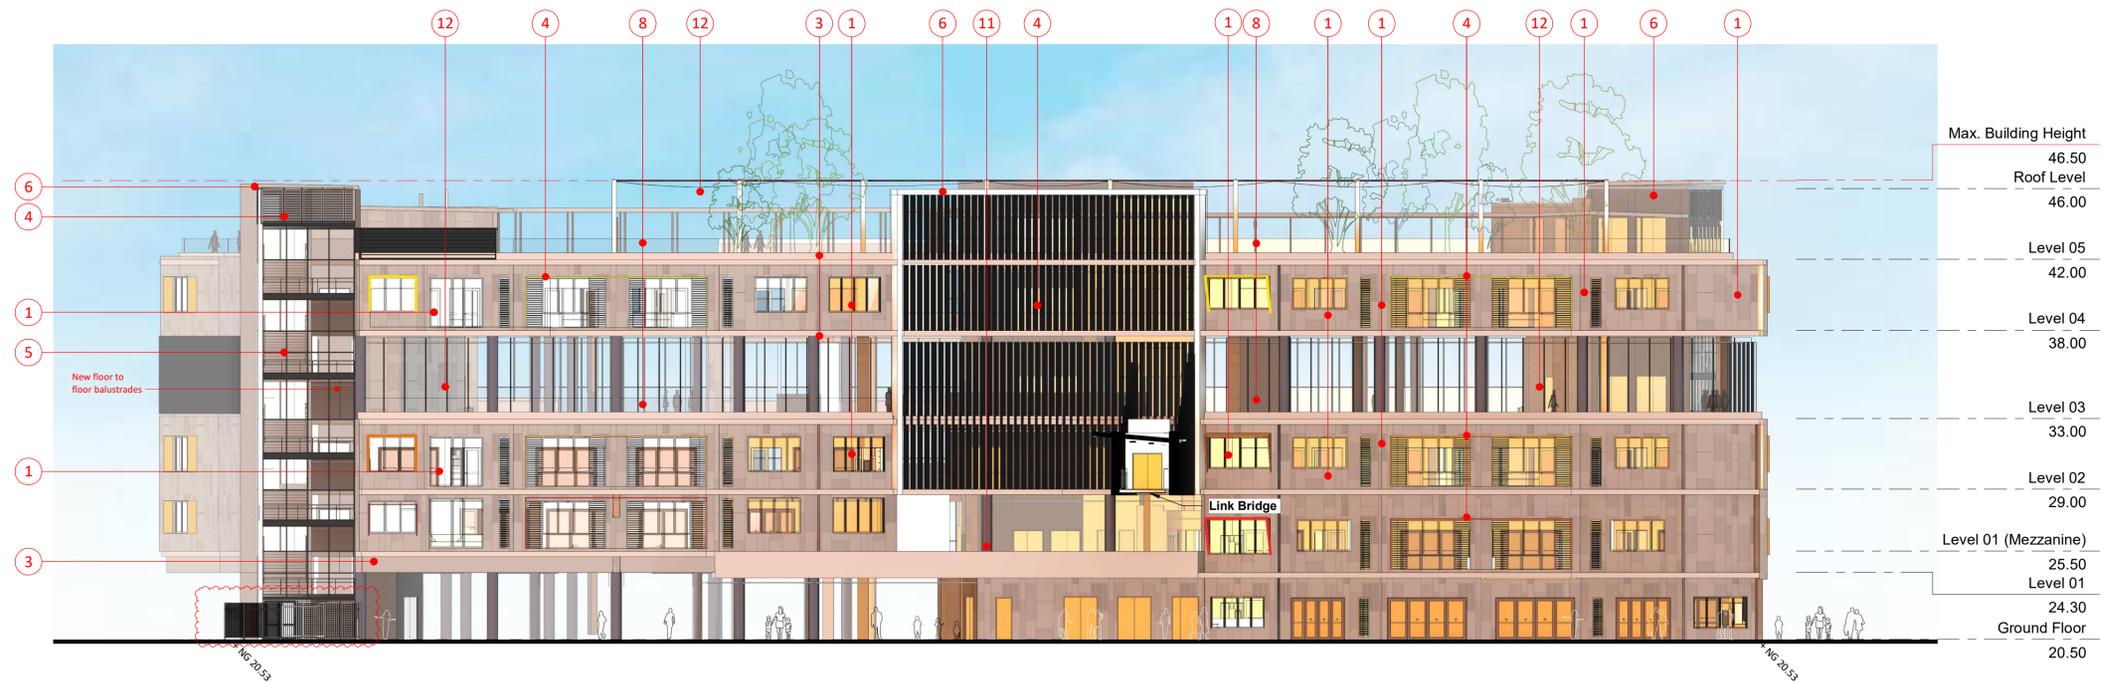

2 EAST ELEVATION
1 : 200

NSW GOVERNMENT Department of Planning, Housing and Infrastructure

Issued under the Environmental Planning and Assessment Act 1979

Approved Application No: SSD-10383-Mod-3 Signed: NS
Granted: 11 August 2025 Sheet No: 11 of 19

SSDA Mod	HPH	16.04.2025	D
SSDA Modification Application	HPH	04.12.2024	C
Revised Development Application Issue	LB	19.03.2020	B
For Development Application	LB	20.02.2020	A
subject	p.a	date	issue

ALLEANZA ARCHITECTURE

Nominated Architect: Charles Glanville, NSW Registration No. 3130

project
Westmead Catholic Community

address
Darcy Road, Westmead

client
**Catholic Education Office
Diocese of Parramatta**


DEVELOPMENT APPLICATION

drawn:	BK/LB
checked:	LB
verified:	CG
sheet size:	A1



ELEVATIONS
sheet

23145 project_no. K6-DA-301 sheet_no. D issue

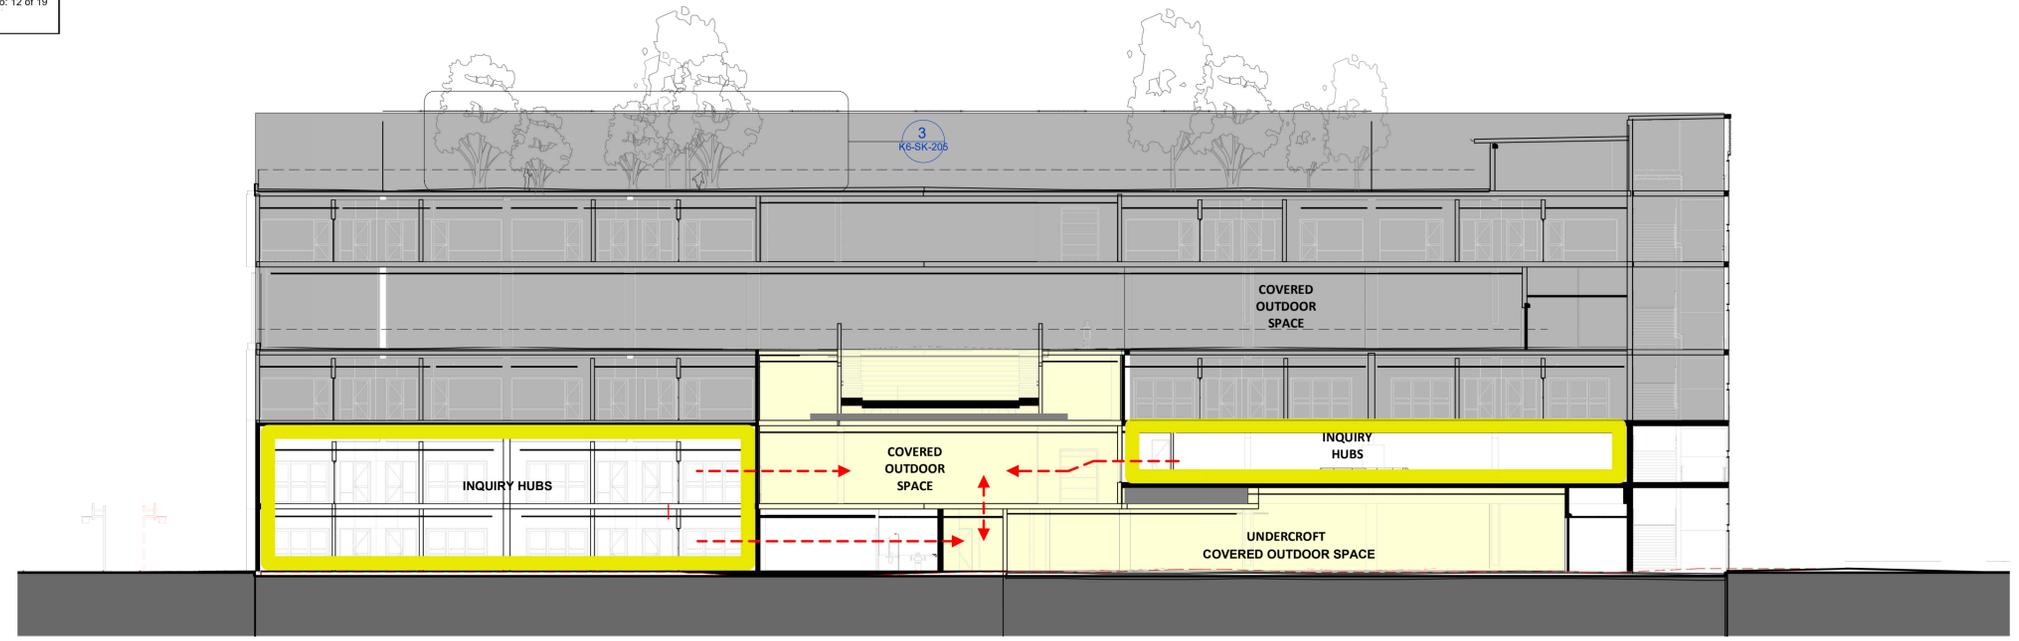


Level 05	42.00
Level 04	38.00
Level 03	33.00
Level 02	29.00
Level 01 (Mezzanine)	25.50
Level 01	24.30
Ground Floor	20.50

LEGEND


- LOWER BUILDING LEARNING SPACES
- LOWER BUILDING ALLOCATED OPEN SPACE
- MID BUILDING LEARNING SPACES
- MID BUILDING ALLOCATED OPEN SPACE
- UPPER BUILDING LEARNING SPACES
- UPPER BUILDING ALLOCATED OPEN SPACE
- STAIR/ LIFT ENTRY POINT
- VERTICAL CIRCULATION
- ACCESSIBLE CIRCULATION

Issue	Date	Subject	PA
G	16.04.2025	SSDA Mod	HPH
F	04.12.2024	SSDA Modification Application	HPH
E	03.09.2021	Revised Development Application Issue	BK
D	20.08.2020	Revised Development Application Issue	BK
C	18.08.2020	Revised Development Application Issue	BK
B	17.08.2020	Revised Development Application Issue	BK
A	10.08.2020	Revised Development Application Issue	BK

1 NORTH SOUTH SECTION
1 : 200

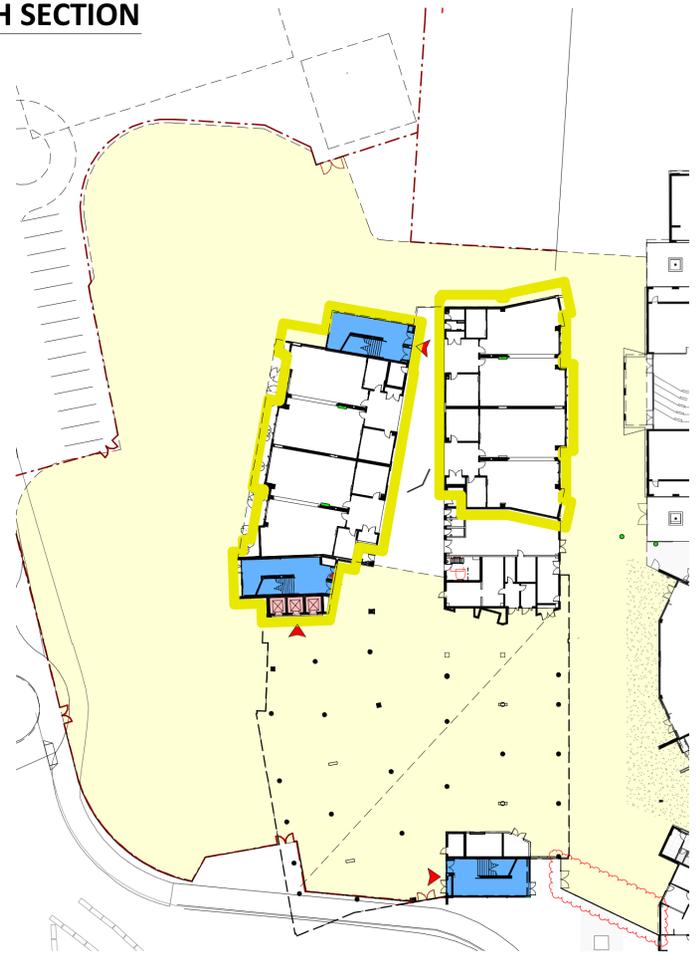

GROUND FLOOR

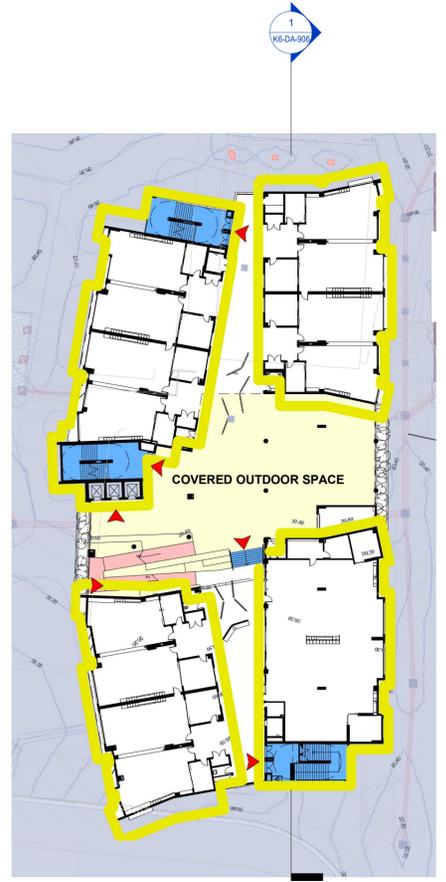

LEVEL 1

Sydney
 P: 02 8039 8822
 A: L1 695-699 George Street
 Sydney NSW 2000
 W: www.alleanza.com.au

Newcastle
 P: 02 4040 9778
 A: 797 Hunter Street
 Newcastle NSW 2302

 Nominated Architect: Charles Glanville NSW Registration No. 3130
 Project

Westmead Catholic Community



Address
Darcy Road, Westmead

Client
**Catholic Education Office
Diocese of Parramatta**

DEVELOPMENT APPLICATION

Scale:	As noted
Sheet size:	A1
Drawn:	Author
Checked:	Checker
Verified:	Approver

Sheet
**Allocation of Open Space -
Lower Building**

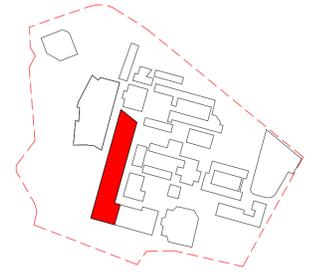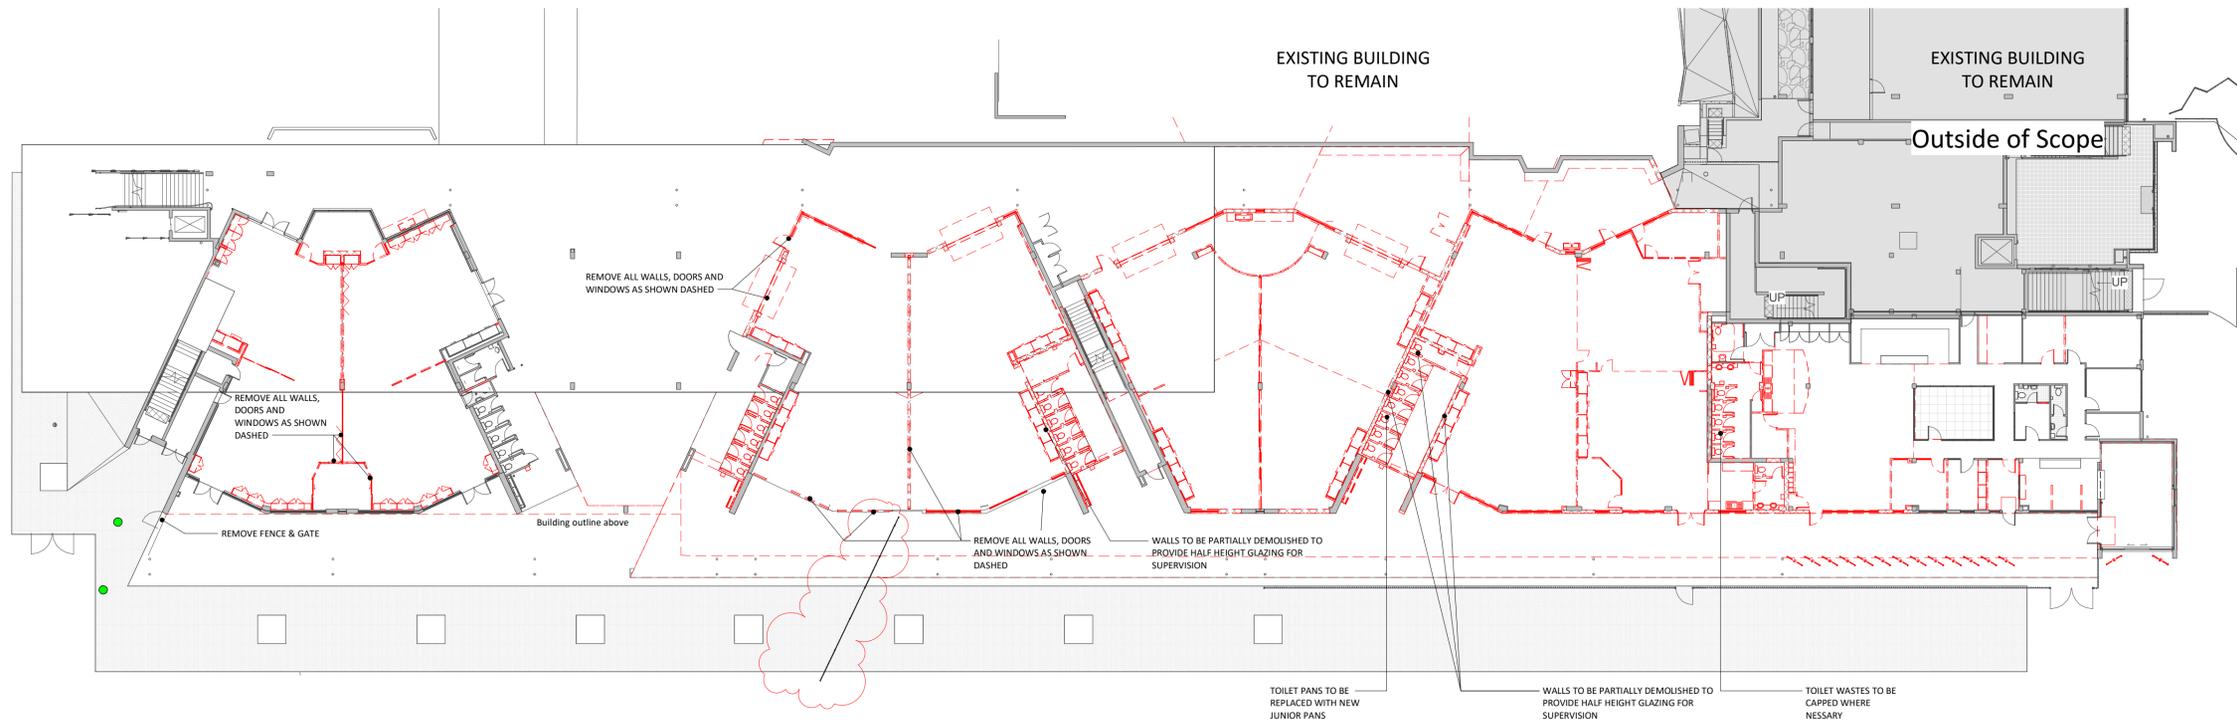

KEY PLAN CELC / ADMIN

LEGEND:

- STRUCTURE TO BE DEMOLISHED
- EXTENT OF EXISTING
- EXISTING STRUCTURE (CUT)

GROUND FLOOR - DEMOLITION PLAN - ADMIN

1 AND CELC
A200 1:250

Department of Planning, Housing and Infrastructure

Issued under the Environmental Planning and Assessment Act 1979

Approved Application No: SSD-10383-Mod-3 Signed: NS
Granted: 11 August 2025 Sheet No: 13 of 19

SSDA	19.03.2020	A
Revised Development Application Issue	LB 20.08.2020	B
SSDA Mod	BCO 08.11.2024	C
SSDA Mod	HPH 16.04.2025	D
subject	p.a	date issue

ALLEANZA ARCHITECTURE

Nominated Architect: Charles Glanville, NSW Registration No. 3130

project
Westmead Catholic Community

address
Darcy Road, Westmead

client
Catholic Education Diocese of Parramatta (CEDP)

FOR ECI TENDER


drawn:	Author
checked:	Checker
verified:	Approver
sheet size:	A1
scale:	1:250



FLOOR PLANS - DEMOLITION


sheet
24104 AC-DA-050 D
project_no. sheet_no. issue

*Plan Removed
No works proposed on level 1*

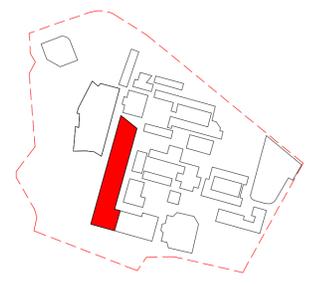

KEY PLAN CELC / ADMIN

CELC OPEN SPACE CALCULATIONS	
ROOM	AREA
OUTDOOR PLAY AREA	445.1 m ²
OUTDOOR PLAY AREA	399.2 m ²
OUTDOOR PLAY AREA	211.9 m ²
TOTAL	1056.2 m²

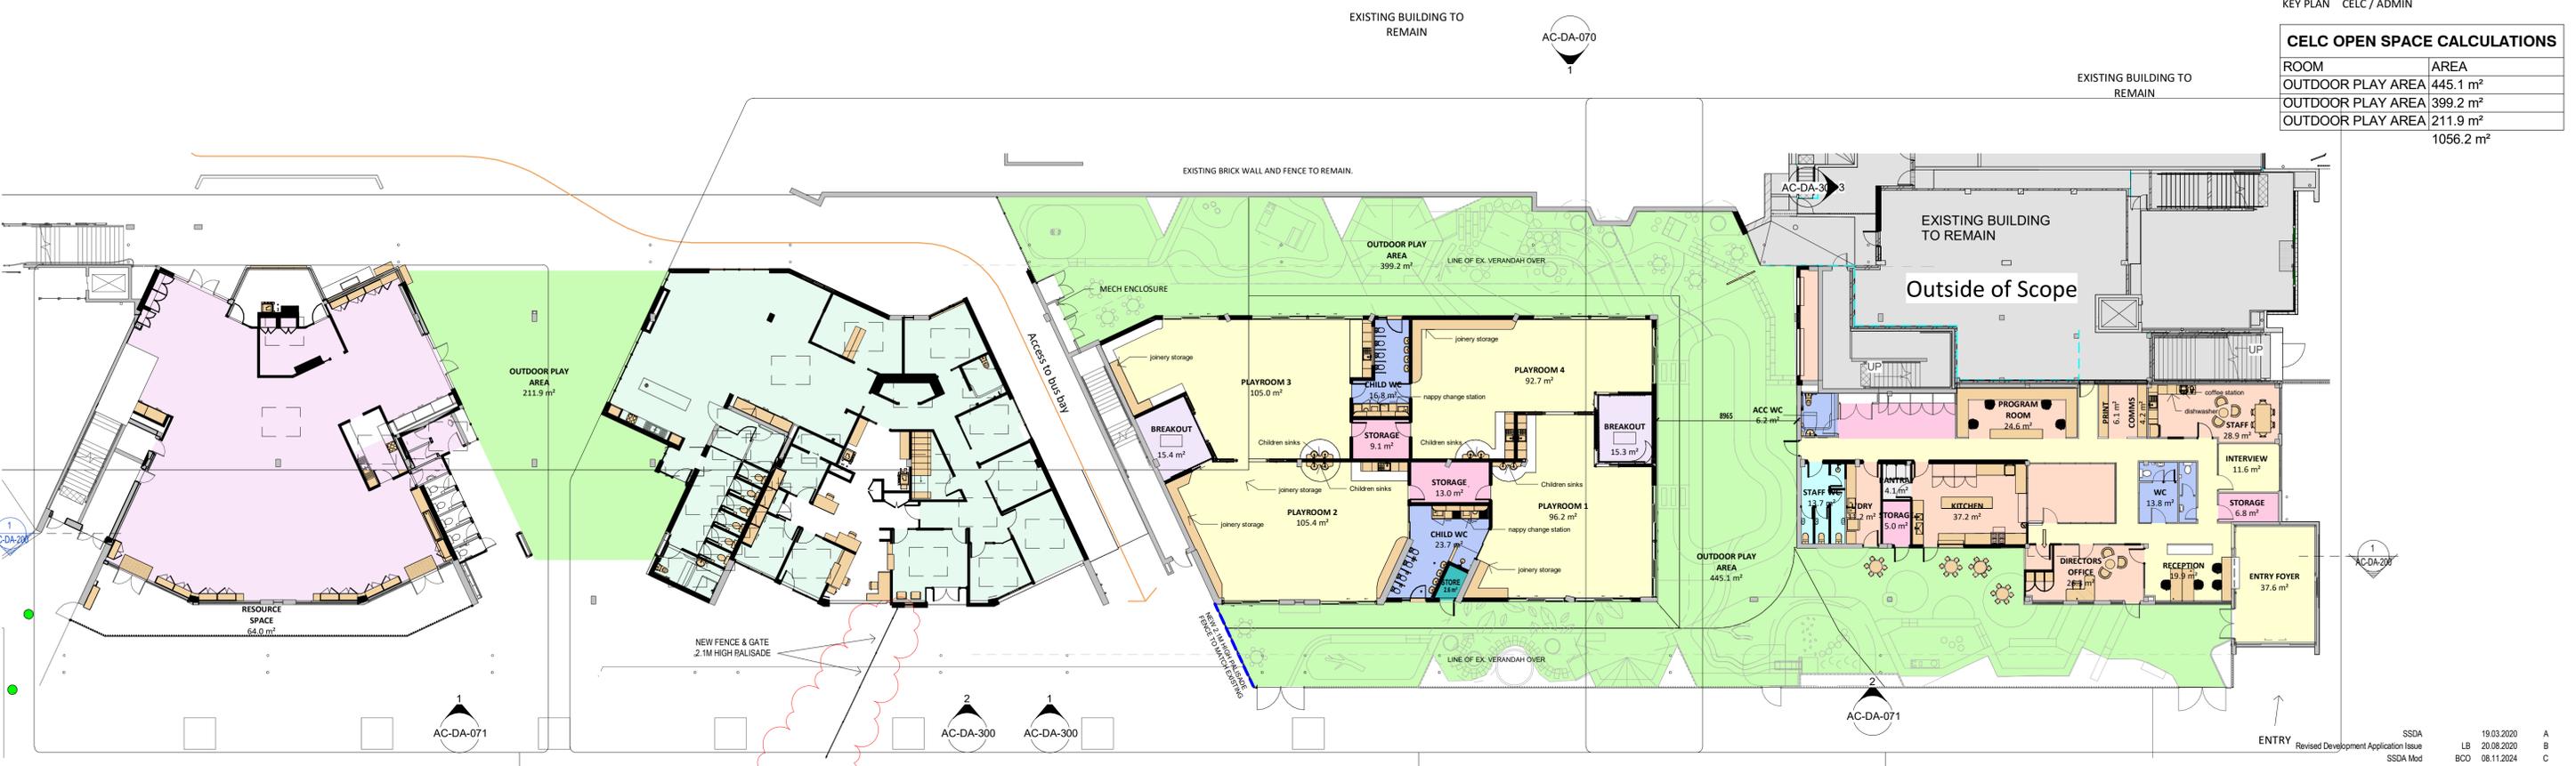

1 PROPOSED FLOOR PLAN
A200 1: 200

- Admin
- Indoor
- Staff
- Amenities
- Internal Storage
- Storage
- Amenities - Staff
- Landscape
- Resources
- Breakout
- Outdoor
- Coosh
- Outdoor Storage

subject	p.a	date	issue
SSDA		19.03.2020	A
Revised Development Application Issue	LB	20.08.2020	B
SSDA Mod	BCO	08.11.2024	C
SSDA Modification Application	HPH	04.12.2024	D
SSDA Mod	HPH	16.04.2025	E

ALLEANZA
 ARCHITECTURE
Nominated Architect: Charles Gilmanville, NSW Registration No. 3130

project
Westmead Catholic Community
 address
Darcy Road, Westmead

client
**Catholic Education Diocese
of Parramatta (CEDP)**

FOR ECI TENDER

drawn:	Author
checked:	Checker
verified:	Approver
sheet size:	A1
scale:	1 : 200


north


PROPOSED FLOOR PLAN
 sheet
24104 **AC-DA-100** **E**
 project_no. sheet_no. issue

AC-DA-300
3

AC-DA-300
4

3
AC-DA-300

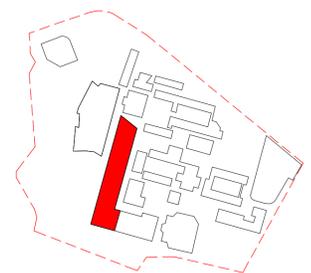

KEY PLAN CELC / ADMIN

LEGEND:

-  EXTENT OF EXISTING
-  EXISTING STRUCTURE (CUT)
-  NEW STRUCTURE (CUT)

-  Admin
-  Amenities
-  Amenities - Staff
-  Breakout
-  Coosh
-  Indoor
-  Internal Storage
-  Landscape
-  Outdoor
-  Outdoor Storage
-  Staff
-  Storage
-  Resources

SSDA	19.03.2020	A
Revised Development Application Issue	LB 20.08.2020	B
SSDA Mod	BCO 08.11.2024	C
SSDA Mod	HPH 16.04.2025	D
subject	p.a	date issue

ALLEANZA
 ARCHITECTURE
Nominated Architect: Charles Glanville, NSW Registration No. 3130

project
Westmead Catholic Community

address
Darcy Road, Westmead

client
**Catholic Education Diocese
of Parramatta (CEDP)**

FOR ECI TENDER

drawn:	Author
checked:	Checker
verified:	Approver
sheet size:	A1
scale:	1 : 100


north

**GROUND FLOOR PLAN - DETAILED
PLAN OF CELC**
sheet

24104 AC-DA-151 D
project_no. sheet_no. issue


Key Information:
 120 places
 440m² unencumbered indoor playspace
 910m² unencumbered outdoor playspace
 8 JR WC
 48m² of storage

2 GROUND FLOOR - PROPOSED PLAN PLAY AREA
AC-DA-100 1 : 100

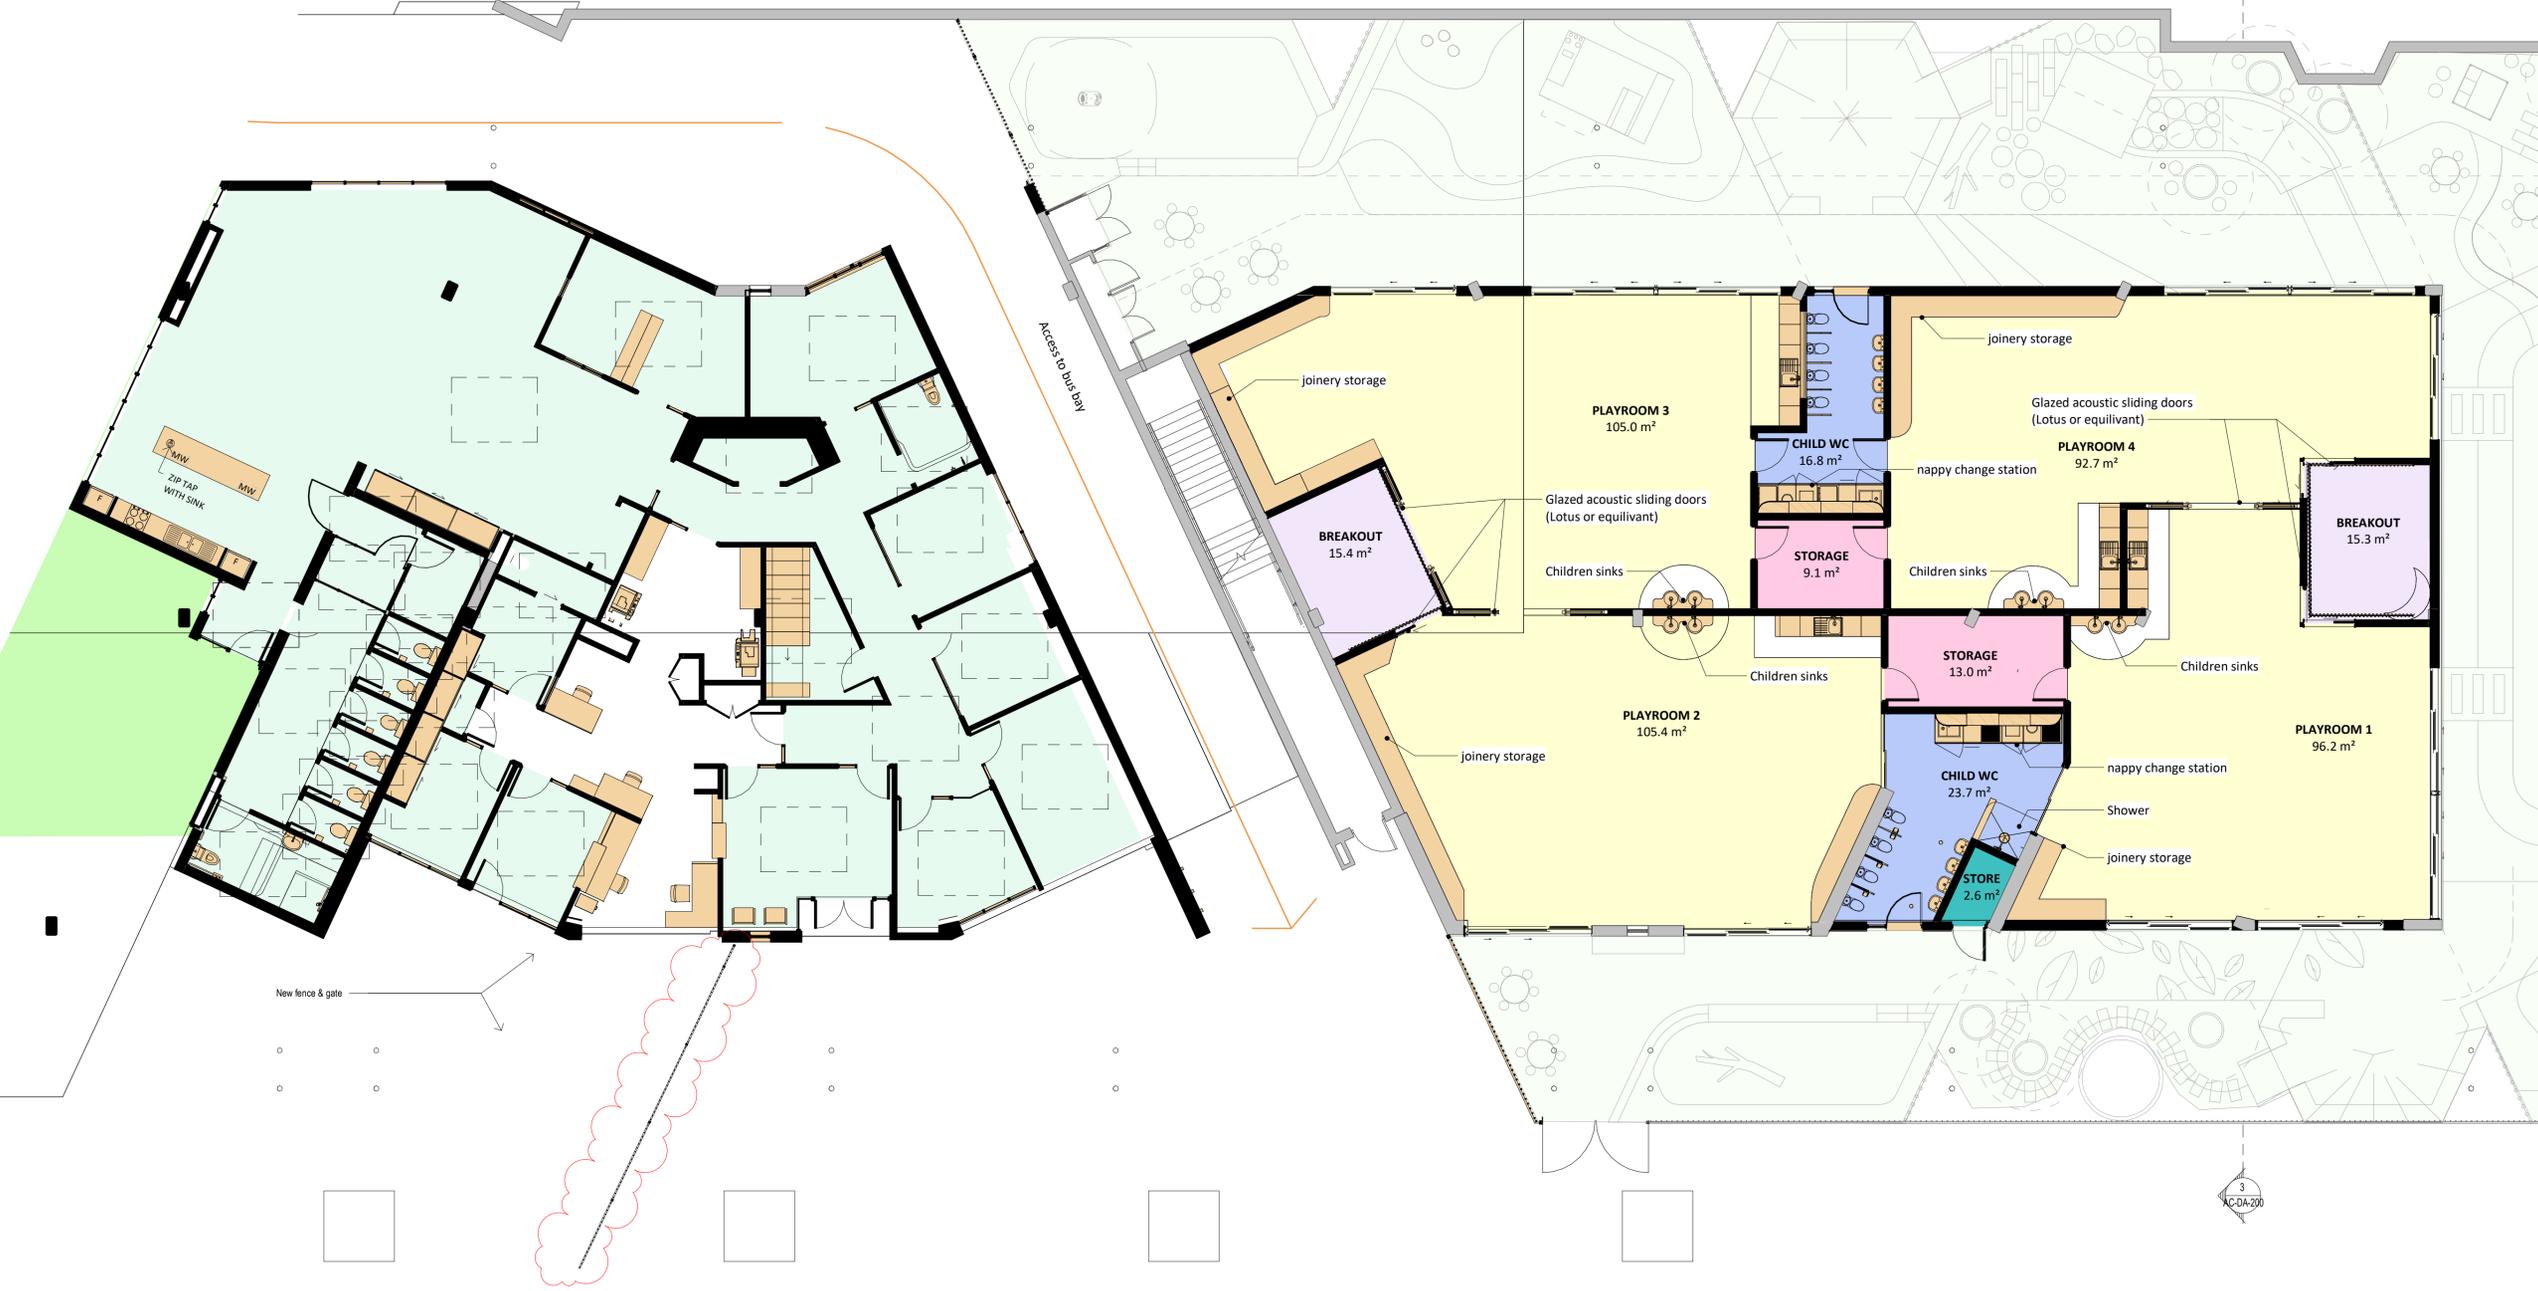

New fence & gate

Access to bus bay

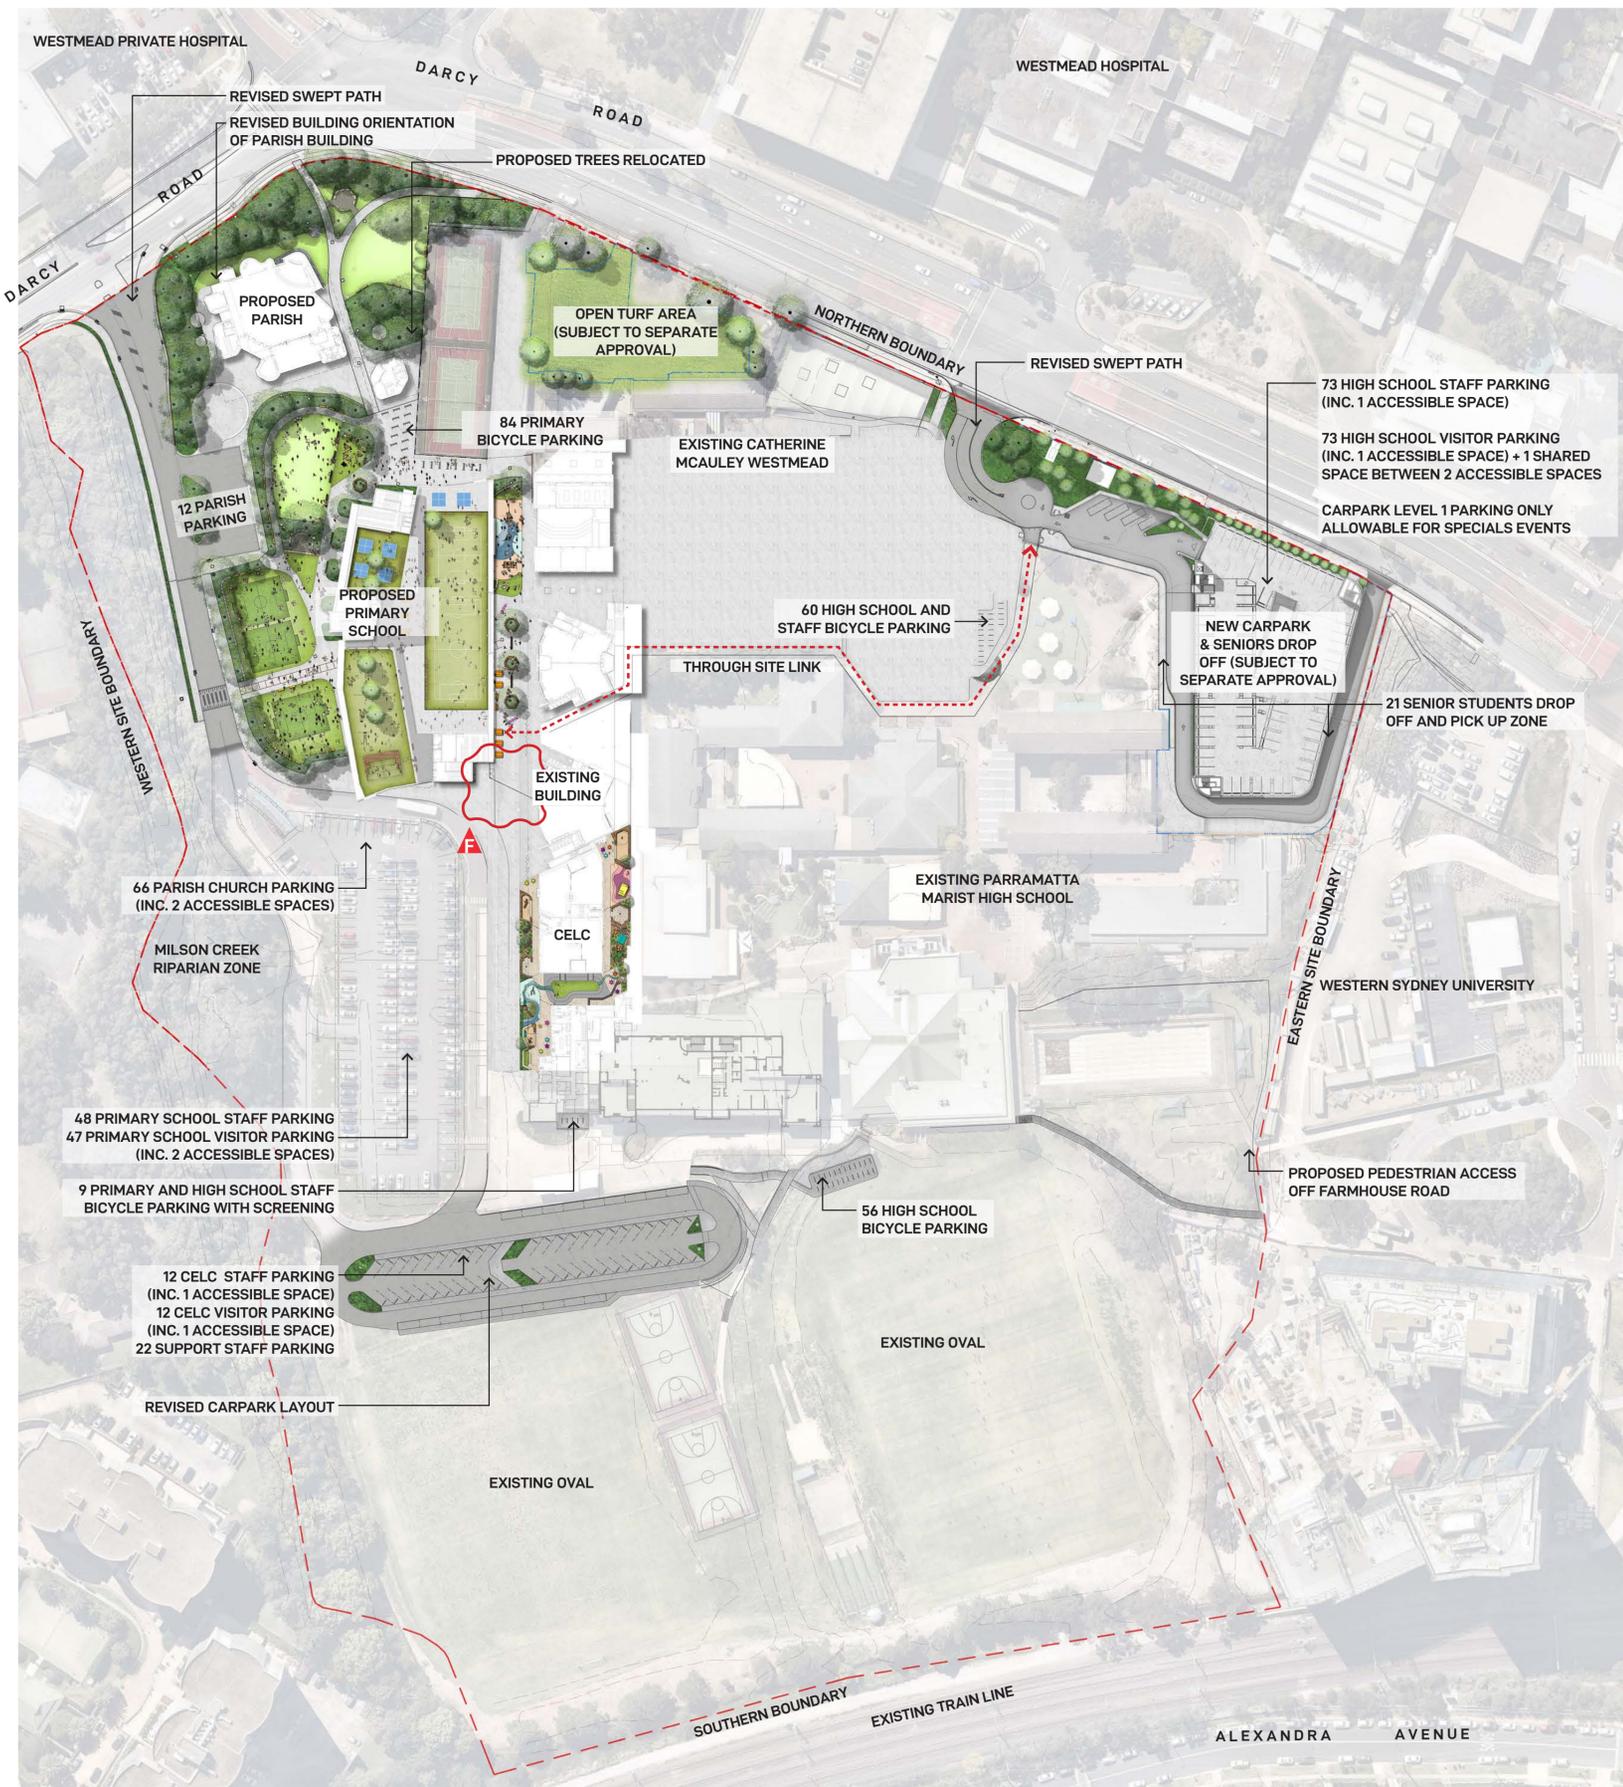


**Department of Planning,
Housing and Infrastructure**
 Issued under the Environmental Planning and Assessment Act 1979
 Approved Application No: SSD-10383-Mod-3 Signed: NS
 Granted: 11 August 2025 Sheet No: 16 of 19

FOR DEVELOPMENT APPLICATION

LANDSCAPE ARCHITECT
GROUND INK
 Level 4, Suite 19 / 56 Neridah St, Chatswood NSW 2067 | PH: (02) 9411 3279
 WWW.GROUNDINK.COM.AU | ABN 55 163 025 456 | ACN 163 025 456
 © GROUND INK PTY LTD THIS DESIGN AND DRAWING IS PROTECTED BY COPYRIGHT.

CLIENT

**DIOCESE of
PARRAMATTA**
 12 VICTORIA RD, PARRAMATTA NSW 2150
 PH: (02) 8838 3400
<https://parracatholic.org/>

ARCHITECT
**ALLEANZA
ARCHITECTURE**
 LEVEL 1, 695-699 GEORGE STREET
 HAYMARKET, NSW 2000
 PH: (02) 8039 8822
<https://www.alleanza.com.au/>

PROJECT MANAGER
WINIM
 214 / 40 YEO STREET
 NEUTRAL BAY, NSW 2089
 PH: (02) 8021 7667
<https://winim.com.au/>

ENGINEER


NORTHROP
 LEVEL 11, 345 GEORGE STREET
 SYDNEY, NSW 2000
 PH: (02) 9241 4188
<https://northrop.com.au/>

NOTE
 VERIFY ALL DIMENSIONS ON SITE BEFORE COMMENCING WORK. REPORT ALL DISCREPANCIES TO LANDSCAPE ARCHITECT PRIOR TO CONSTRUCTION. FIGURED DIMENSIONS TO BE TAKEN IN PREFERENCE TO SCALED DRAWINGS. ALL WORK IS TO CONFORM TO RELEVANT AUSTRALIAN STANDARDS AND OTHER CODES AS APPLICABLE. LOCATION OF UNDERGROUND SERVICES TO BE PROVEN ON SITE AND PROTECTED IF NECESSARY PRIOR TO CONSTRUCTION. DIAL BEFORE YOU DIG. PLANT SPECIES AND QUANTITIES SHOWN ARE INDICATIVE ONLY AND ARE SUBJECT TO CHANGE BASED ON FUTURE PROJECT REQUIREMENTS.

ISSUE	DATE	DESCRIPTION	DRAWN	CHECKED
A	4 Mar 20	FOR DEVELOPMENT APPLICATION	MC	RL
B	11 Jun 20	AMENDMENT FOR DEVELOPMENT APPLICATION	ML	RL
C	30 May 22	AMENDMENT FOR DEVELOPMENT APPLICATION	MI	RL
D	26 Apr 23	AMENDMENT FOR DEVELOPMENT APPLICATION	GS	RL
E	10 Dec 24	AMENDMENT FOR DEVELOPMENT APPLICATION	MC	RL
F	15 Apr 25	AMENDMENT FOR DEVELOPMENT APPLICATION	MC	RL

DRAWING TITLE
LANDSCAPE MASTERPLAN

DATE: 15-APR-25 JOB NUMBER: 20190722 DRAWN: MC CHECKED: RL DRAWING NUMBER: LA-101
 PROJECT: WESTMEAD CATHOLIC COMMUNITY NORTH
 WESTMEAD, NSW 2145
 SCALE: 1:1000 / A1 REV: F
 0 10 20 30 40M

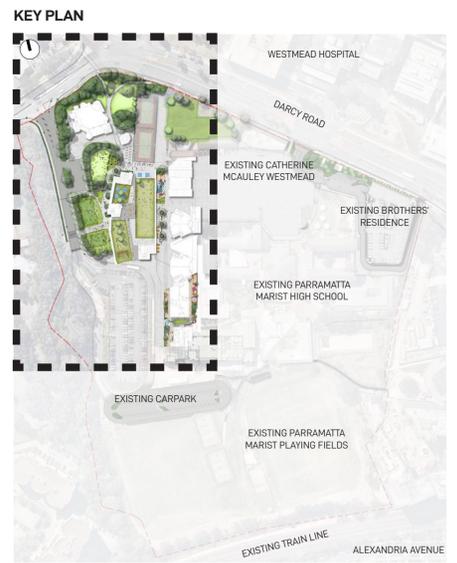

NSW GOVERNMENT Department of Planning, Housing and Infrastructure

Issued under the Environmental Planning and Assessment Act 1979

Approved Application No: SSD-10383-Mod-3 Signed: NS
 Granted: 11 August 2025 Sheet No: 17 of 19

FOR DEVELOPMENT APPLICATION

LANDSCAPE ARCHITECT

GROUND INK

Level 4, Suite 19 / 56 Neridah St, Chatswood NSW 2067 | PH: (02) 9411 3279
 WWW.GROUNDINK.COM.AU ABN 55 163 025 456 ACN 163 025 456
 © GROUND INK PTY LTD THIS DESIGN AND DRAWING IS PROTECTED BY COPYRIGHT.

CLIENT

DIOCESE of PARRAMATTA

12 VICTORIA RD, PARRAMATTA NSW 2150
 PH: (02) 8838 3400
 https://parracatholic.org/

ARCHITECT

ALLEANZA ARCHITECTURE

LEVEL 1, 695-699 GEORGE STREET
 HAYMARKET, NSW 2000
 PH: (02) 8039 8822
 https://www.alleanza.com.au/

PROJECT MANAGER

WINIM

214 / 40 YEO STREET
 NEUTRAL BAY, NSW 2089
 PH: (02) 8021 7667
 https://winim.com.au/

ENGINEER

NORTHROP

LEVEL 11, 345 GEORGE STREET
 SYDNEY, NSW 2000
 PH: (02) 9241 4188
 https://northrop.com.au/

NOTE

VERIFY ALL DIMENSIONS ON SITE BEFORE COMMENCING WORK. REPORT ALL DISCREPANCIES TO LANDSCAPE ARCHITECT PRIOR TO CONSTRUCTION. FIGURED DIMENSIONS TO BE TAKEN IN PREFERENCE TO SCALED DRAWINGS. ALL WORK IS TO CONFORM TO RELEVANT AUSTRALIAN STANDARDS AND OTHER CODES AS APPLICABLE. LOCATION OF UNDERGROUND SERVICES TO BE PROVEN ON SITE AND PROTECTED IF NECESSARY PRIOR TO CONSTRUCTION. DIAL BEFORE YOU DIG. PLANT SPECIES AND QUANTITIES SHOWN ARE INDICATIVE ONLY AND ARE SUBJECT TO CHANGE BASED ON FUTURE PROJECT REQUIREMENTS.

ISSUE	DATE	DESCRIPTION	DRAWN	CHECKED
A	4 Mar 20	FOR DEVELOPMENT APPLICATION	MC	RL
B	11 Jun 20	AMENDMENT FOR DEVELOPMENT APPLICATION	ML	RL
C	30 May 22	AMENDMENT FOR DEVELOPMENT APPLICATION	MI	RL
D	26 Apr 23	AMENDMENT FOR DEVELOPMENT APPLICATION	GS	RL
E	10 Dec 24	AMENDMENT FOR DEVELOPMENT APPLICATION	MC	RL
F	15 Apr 25	AMENDMENT FOR DEVELOPMENT APPLICATION	MC	RL

DRAWING TITLE

GENERAL ARRANGEMENT PLAN

DATE	JOB NUMBER	DRAWN	CHECKED	DRAWING NUMBER
15-APR-25	20190722	MC	RL	LA-102

PROJECT

WESTMEAD CATHOLIC COMMUNITY
 WESTMEAD, NSW 2145

SCALE

1:500 / A1


0 5 10 15 20M

REV


F



FIXED BENCH SEATING WITH STATION NAME ALONG THE ENTRY PATH

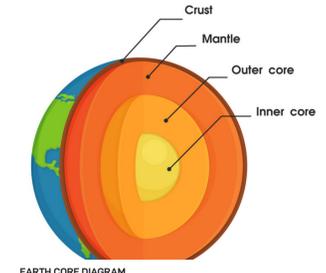

EARTH CORE DIAGRAM

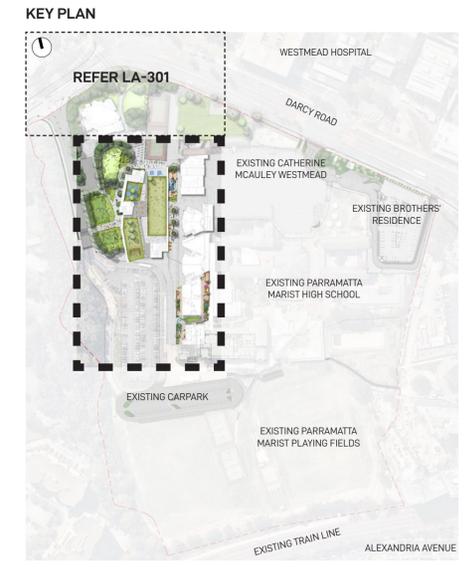


LEGEND

- EXISTING CONTOUR LINE
- SITE BOUNDARY LINE
- PROPOSED SECURE LINE SCREENED WITH LANDSCAPING
- PROPOSED SWALE PLANTING
- EX EXISTING SPOT LEVEL
- RL PROPOSED SPOT LEVEL
- FFL FINISHED FLOOR LEVEL
- PROPOSED TREE REFER TO INDICATIVE PLANT PALETTE ON DRAWING LA-601
- PROPOSED NATURAL TURF AREA
- MASS PLANTING CONSISTING OF MIXED SHRUBS, GRASSES AND GROUNDCOVERS REFER TO INDICATIVE PLANT PALETTE ON DRAWING LA-601 FOR FURTHER DETAILS
- PROPOSED SYNTHETIC TURF PLAY AREA
- INDICATIVE HAND-BALL COURT
- PROPOSED BENCH SEATING
- TABLE AND CHAIRS



PROPOSED PIRATE SHIP PRIMARY PLAY STRUCTURE

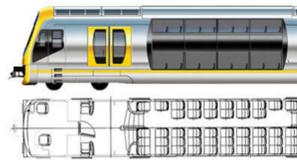

FIXED BENCH SEATING WITH STATION NAME ALONG THE ENTRY PATH




SMALL TRAMPOLINES IN PLAY SPACE AREA



PLAY STRUCTURE PROVIDING VERTICAL PLAY OPPORTUNITIES



PLAY STRUCTURE BALANCING TRAILS

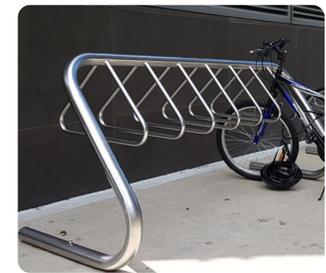

BIKE RACKS



NATURE PLAY CLIMBING LOGS

OPEN SPACE & PASSIVE AREAS	
UNENCUMBERED OPEN SPACE	PASSIVE AREA
5,719.9m ²	739.2m ²

Department of Planning, Housing and Infrastructure
 NSW GOVERNMENT
 Issued under the Environmental Planning and Assessment Act 1979
 Approved Application No: SSD-10383-Mod-3 Signed: NS
 Granted: 11 August 2025 Sheet No: 18 of 19

FOR DEVELOPMENT APPLICATION

LANDSCAPE ARCHITECT
GROUND INK
 Level 4, Suite 19 / 56 Neridah St, Chatswood NSW 2067 | PH: (02) 9411 3279
 WWW.GROUNDINK.COM.AU ABN 55 163 025 456 ACN 163 025 456
 © GROUND INK PTY LTD THIS DESIGN AND DRAWING IS PROTECTED BY COPYRIGHT.

CLIENT
DIOCESE of PARRAMATTA
 12 VICTORIA RD, PARRAMATTA NSW 2150
 PH: (02) 8838 3400
 https://parramatholic.org/

ARCHITECT
ALLEANZA ARCHITECTURE
 LEVEL 1, 695-699 GEORGE STREET
 HAYMARKET, NSW 2000
 PH: (02) 8039 8822
 https://www.alleanza.com.au/

PROJECT MANAGER
WINIM
 214 / 40 YEO STREET
 NEUTRAL BAY, NSW 2089
 PH: (02) 8021 7667
 https://winim.com.au/


ENGINEER
NORTHROP
 LEVEL 11, 345 GEORGE STREET
 SYDNEY, NSW 2000
 PH: (02) 9241 4188
 https://northrop.com.au/

NOTE
 VERIFY ALL DIMENSIONS ON SITE BEFORE COMMENCING WORK. REPORT ALL DISCREPANCIES TO LANDSCAPE ARCHITECT PRIOR TO CONSTRUCTION. FIGURED DIMENSIONS TO BE TAKEN IN PREFERENCE TO SCALED DRAWINGS. ALL WORK IS TO CONFORM TO RELEVANT AUSTRALIAN STANDARDS AND OTHER CODES AS APPLICABLE. LOCATION OF UNDERGROUND SERVICES TO BE PROVEN ON SITE AND PROTECTED IF NECESSARY PRIOR TO CONSTRUCTION. DIAL BEFORE YOU DIG. PLANT SPECIES AND QUANTITIES SHOWN ARE INDICATIVE ONLY AND ARE SUBJECT TO CHANGE BASED ON FUTURE PROJECT REQUIREMENTS.

ISSUE	DATE	DESCRIPTION	DRAWN	CHECKED
A	4 Mar 20	FOR DEVELOPMENT APPLICATION	MC	RL
B	11 Jun 20	AMENDMENT FOR DEVELOPMENT APPLICATION	ML	RL
C	30 May 22	AMENDMENT FOR DEVELOPMENT APPLICATION	MI	RL
D	26 Apr 23	AMENDMENT FOR DEVELOPMENT APPLICATION	GS	RL
E	10 Dec 24	AMENDMENT FOR DEVELOPMENT APPLICATION	MC	RL
F	15 Apr 25	AMENDMENT FOR DEVELOPMENT APPLICATION	MC	RL

DRAWING TITLE
PRIMARY SCHOOL LANDSCAPE PLAN - GROUND LEVEL

DATE	JOB NUMBER	DRAWN	CHECKED	DRAWING NUMBER
15-APR-25	20190722	MC	RL	LA-401
PROJECT				NORTH
WESTMEAD CATHOLIC COMMUNITY				
WESTMEAD, NSW 2145				REV
SCALE				F
1:250 / A1				
0 2 4 6 8 10m				

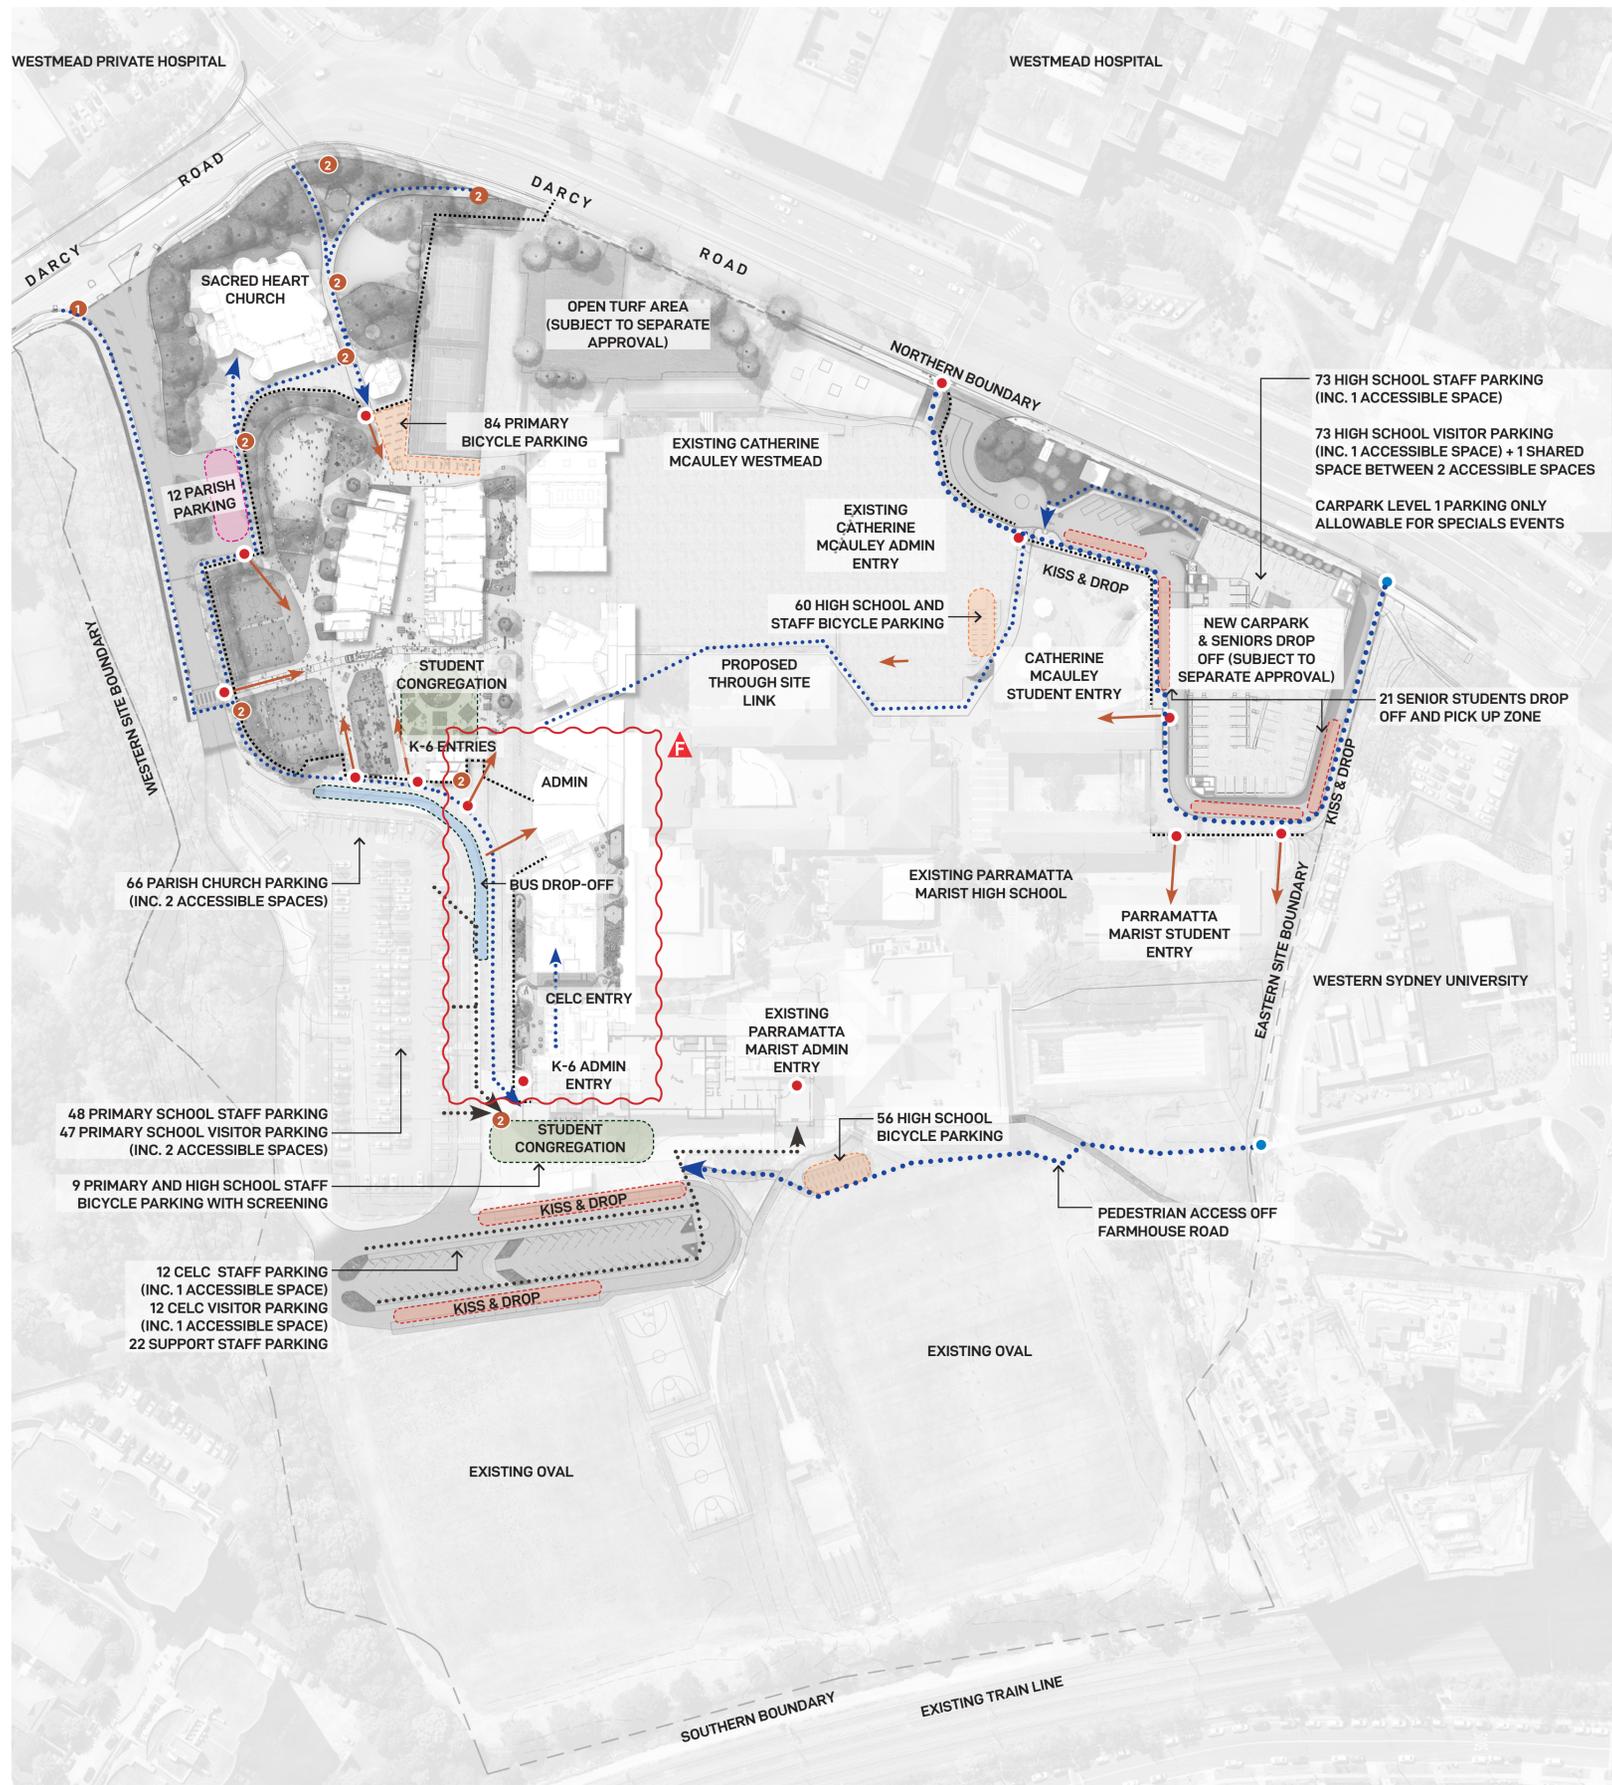

- LEGEND**
- SITE BOUNDARY LINE
 - 1 IDENTIFICATION/ DIRECTIONAL SIGNAGE
 - 2 DIRECTIONAL SIGNAGE
 - PEDESTRIAN FOOTPATH
 - STAFF/ CELC/ VISITOR ARRIVAL
 - STUDENT ENTRY POINT
 - PEDESTRIAN ACCESS POINT
 - KISS & DROP KISS & DROP
 - BUS DROP OFF BUS DROP OFF

**Department of Planning,
Housing and Infrastructure**

Issued under the Environmental Planning and Assessment Act 1979

Approved Application No: SSD-10383-Mod-3 Signed: NS
Granted: 11 August 2025 Sheet No: 19 of 19

FOR DEVELOPMENT APPLICATION

<p>LANDSCAPE ARCHITECT</p> <p>GROUND INK</p> <p><small>Level 4, Suite 19 / 56 Neridah St, Chatswood NSW 2067 PH: (02) 9411 3279 WWW.GROUNDINK.COM.AU ABN 55 163 025 456 ACN 163 025 456 © GROUND INK PTY LTD THIS DESIGN AND DRAWING IS PROTECTED BY COPYRIGHT.</small></p>	<p>CLIENT</p> <p>DIOCESE of PARRAMATTA</p> <p><small>12 VICTORIA RD, PARRAMATTA NSW 2150 PH: (02) 8838 3400 https://parracatholic.org/</small></p>	<p>ARCHITECT</p> <p>ALLEANZA ARCHITECTURE</p> <p><small>LEVEL 1, 695-699 GEORGE STREET HAYMARKET, NSW 2000 PH: (02) 8039 8822 https://www.alleanza.com.au/</small></p>	<p>PROJECT MANAGER</p> <p>WINIM</p> <p><small>214 / 40 YEO STREET NEUTRAL BAY, NSW 2089 PH: (02) 8021 7667 https://winim.com.au/</small></p>	<p>ENGINEER</p> <p>NORTHROP</p> <p><small>LEVEL 11, 345 GEORGE STREET SYDNEY, NSW 2000 PH: (02) 9241 4188 https://northrop.com.au/</small></p>	<p>NOTE</p> <p><small>VERIFY ALL DIMENSIONS ON SITE BEFORE COMMENCING WORK. REPORT ALL DISCREPANCIES TO LANDSCAPE ARCHITECT PRIOR TO CONSTRUCTION. FIGURED DIMENSIONS TO BE TAKEN IN PREFERENCE TO SCALED DRAWINGS. ALL WORK IS TO CONFORM TO RELEVANT AUSTRALIAN STANDARDS AND OTHER CODES AS APPLICABLE. LOCATION OF UNDERGROUND SERVICES TO BE PROVEN ON SITE AND PROTECTED IF NECESSARY PRIOR TO CONSTRUCTION. DIAL BEFORE YOU DIG. PLANT SPECIES AND QUANTITIES SHOWN ARE INDICATIVE ONLY AND ARE SUBJECT TO CHANGE BASED ON FUTURE PROJECT REQUIREMENTS.</small></p>	<table border="1" style="width: 100%; border-collapse: collapse;"> <thead> <tr> <th>ISSUE</th> <th>DATE</th> <th>DESCRIPTION</th> <th>DRAWN</th> <th>CHECKED</th> </tr> </thead> <tbody> <tr> <td>A</td> <td>4 Mar 20</td> <td>FOR DEVELOPMENT APPLICATION</td> <td>MC</td> <td>RL</td> </tr> <tr> <td>B</td> <td>11 Jun 20</td> <td>AMENDMENT FOR DEVELOPMENT APPLICATION</td> <td>ML</td> <td>RL</td> </tr> <tr> <td>C</td> <td>30 May 22</td> <td>AMENDMENT FOR DEVELOPMENT APPLICATION</td> <td>MI</td> <td>RL</td> </tr> <tr> <td>D</td> <td>26 Apr 23</td> <td>AMENDMENT FOR DEVELOPMENT APPLICATION</td> <td>GS</td> <td>RL</td> </tr> <tr> <td>E</td> <td>10 Dec 24</td> <td>AMENDMENT FOR DEVELOPMENT APPLICATION</td> <td>MC</td> <td>RL</td> </tr> <tr> <td>F</td> <td>15 Apr 25</td> <td>AMENDMENT FOR DEVELOPMENT APPLICATION</td> <td>MC</td> <td>RL</td> </tr> </tbody> </table>	ISSUE	DATE	DESCRIPTION	DRAWN	CHECKED	A	4 Mar 20	FOR DEVELOPMENT APPLICATION	MC	RL	B	11 Jun 20	AMENDMENT FOR DEVELOPMENT APPLICATION	ML	RL	C	30 May 22	AMENDMENT FOR DEVELOPMENT APPLICATION	MI	RL	D	26 Apr 23	AMENDMENT FOR DEVELOPMENT APPLICATION	GS	RL	E	10 Dec 24	AMENDMENT FOR DEVELOPMENT APPLICATION	MC	RL	F	15 Apr 25	AMENDMENT FOR DEVELOPMENT APPLICATION	MC	RL	<p>DRAWING TITLE</p> <p style="text-align: center;">WAYFINDING ANALYSIS</p>	<table border="1" style="width: 100%; border-collapse: collapse;"> <thead> <tr> <th>DATE</th> <th>JOB NUMBER</th> <th>DRAWN</th> <th>CHECKED</th> <th>DRAWING NUMBER</th> </tr> </thead> <tbody> <tr> <td>15-APR-25</td> <td>20190722</td> <td>MC</td> <td>RL</td> <td>LA-802</td> </tr> </tbody> </table> <p>PROJECT</p> <p>WESTMEAD CATHOLIC COMMUNITY</p> <p><small>WESTMEAD, NSW 2145</small></p> <p>SCALE</p> <p>1:1000 / A1</p> <p><small>0 10 20 30 40M</small></p> <p style="text-align: right;">REV</p> <p style="text-align: right;">F</p>	DATE	JOB NUMBER	DRAWN	CHECKED	DRAWING NUMBER	15-APR-25	20190722	MC	RL	LA-802
ISSUE	DATE	DESCRIPTION	DRAWN	CHECKED	
A	4 Mar 20	FOR DEVELOPMENT APPLICATION	MC	RL	
B	11 Jun 20	AMENDMENT FOR DEVELOPMENT APPLICATION	ML	RL	
C	30 May 22	AMENDMENT FOR DEVELOPMENT APPLICATION	MI	RL	
D	26 Apr 23	AMENDMENT FOR DEVELOPMENT APPLICATION	GS	RL	
E	10 Dec 24	AMENDMENT FOR DEVELOPMENT APPLICATION	MC	RL	
F	15 Apr 25	AMENDMENT FOR DEVELOPMENT APPLICATION	MC	RL	
DATE	JOB NUMBER	DRAWN	CHECKED	DRAWING NUMBER	
15-APR-25	20190722	MC	RL	LA-802	